


WINDOVER FARMS OF MELBOURNE, P.U.D., PHASE THREE, UNIT THREE



0' 100' 200' 300'
 SCALE - 1"=100'

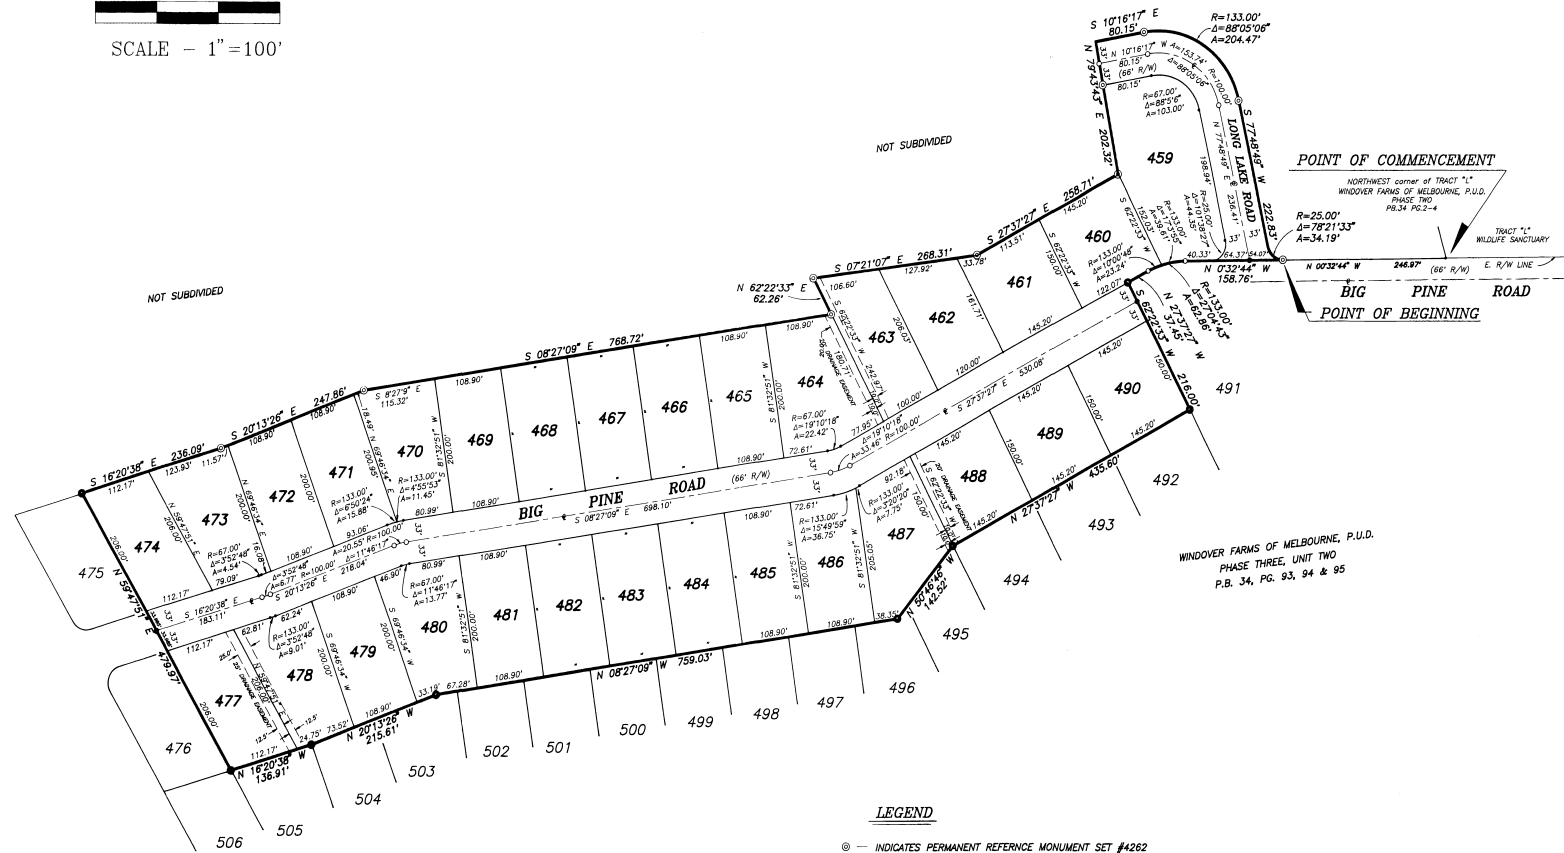

WINDOVER FARMS OF MELBOURNE, P.U.D.
 PHASE THREE, UNIT TWO
 P.B. 34, PG. 93, 94 & 95

LEGEND

- ⊙ — INDICATES PERMANENT REFERENCE MONUMENT SET #4262
- — INDICATES PERMANENT REFERENCE MONUMENT FOUND #4262
- — INDICATES PERMANENT CONTROL POINT SET #4262
- — INDICATES PERMANENT CONTROL POINT FOUND #4262

ALLEN
 Engineering Inc.
 ENGINEERS - SURVEYORS
 108 BOVE LAKE (P.O. BOX 1382)
 COOK COUNTY, ILLINOIS 60006
 309/769-7443