
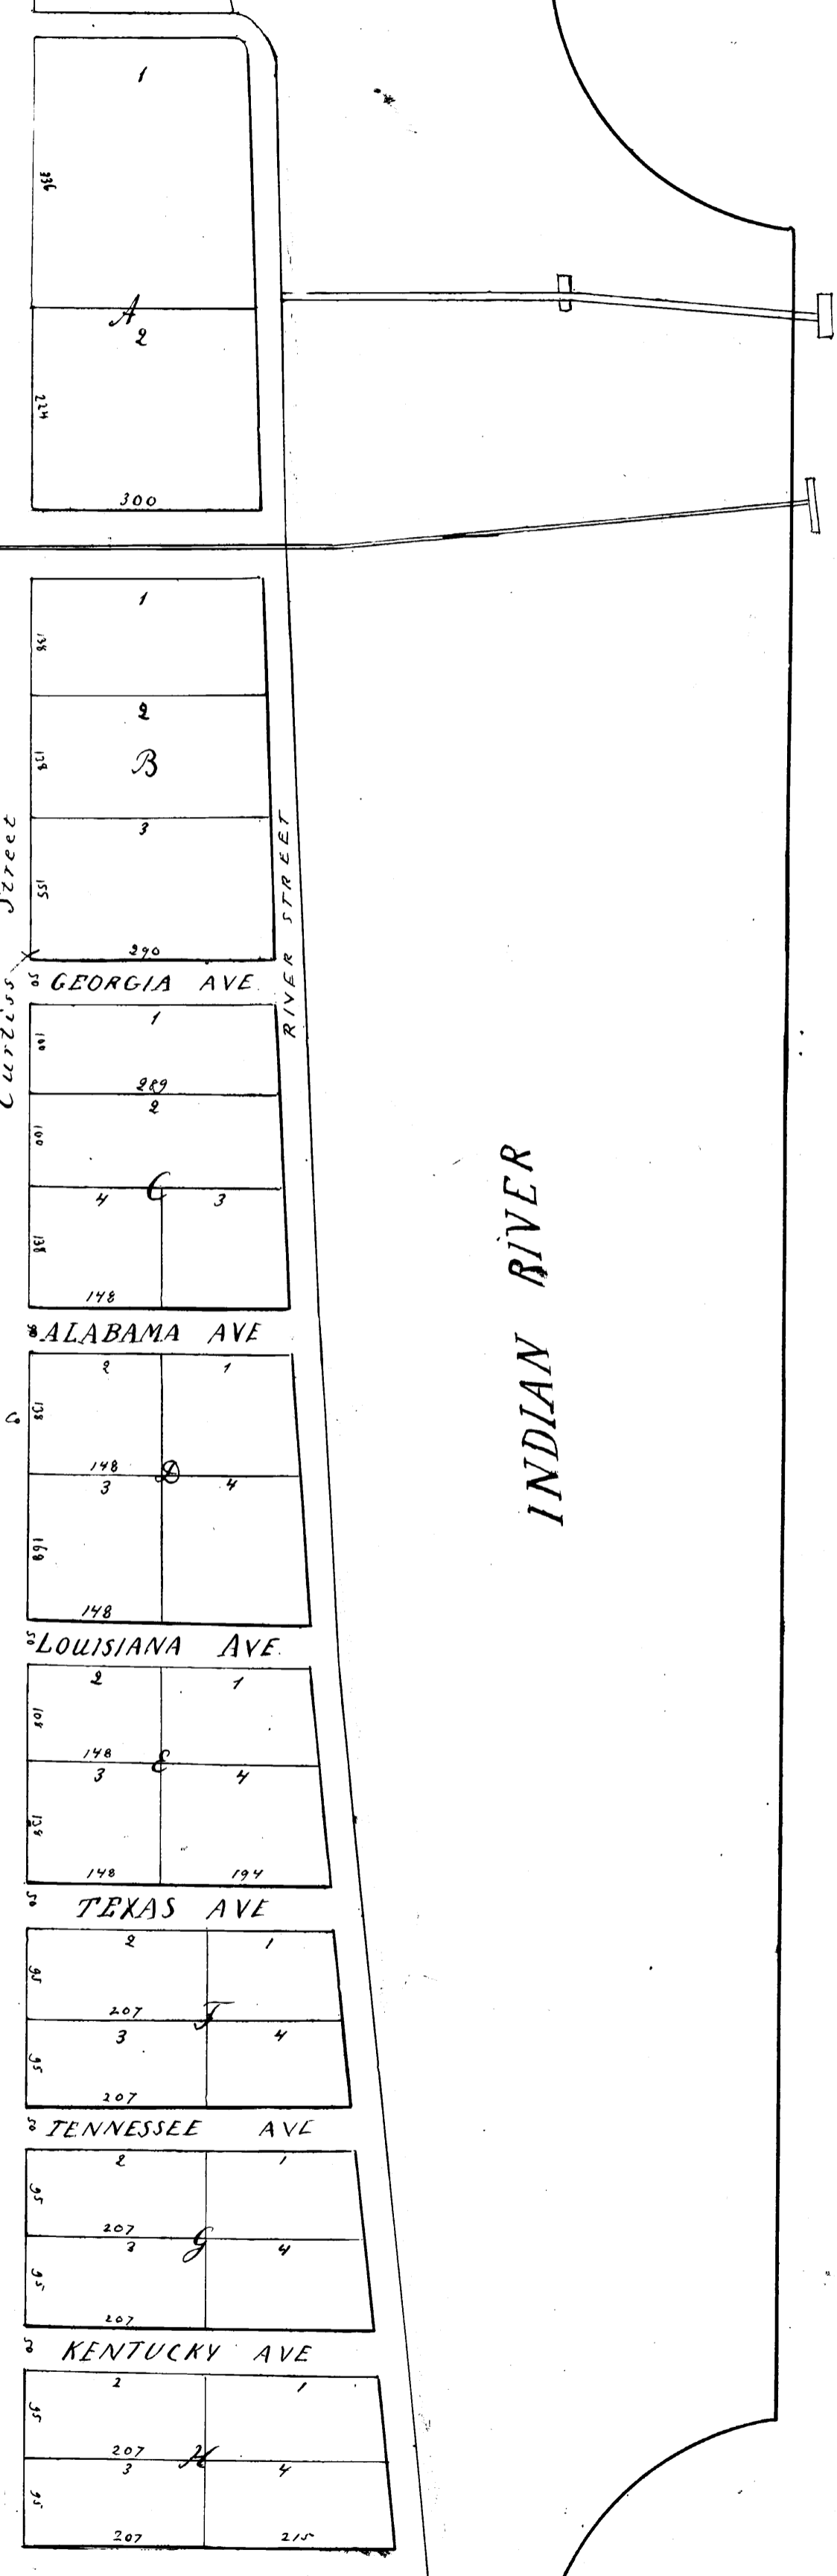


Scale 160 FEET TO THE INCH

R. B. Burchfiel  
Georgianna  
INDIAN RIVER  
Surveyor Fla.

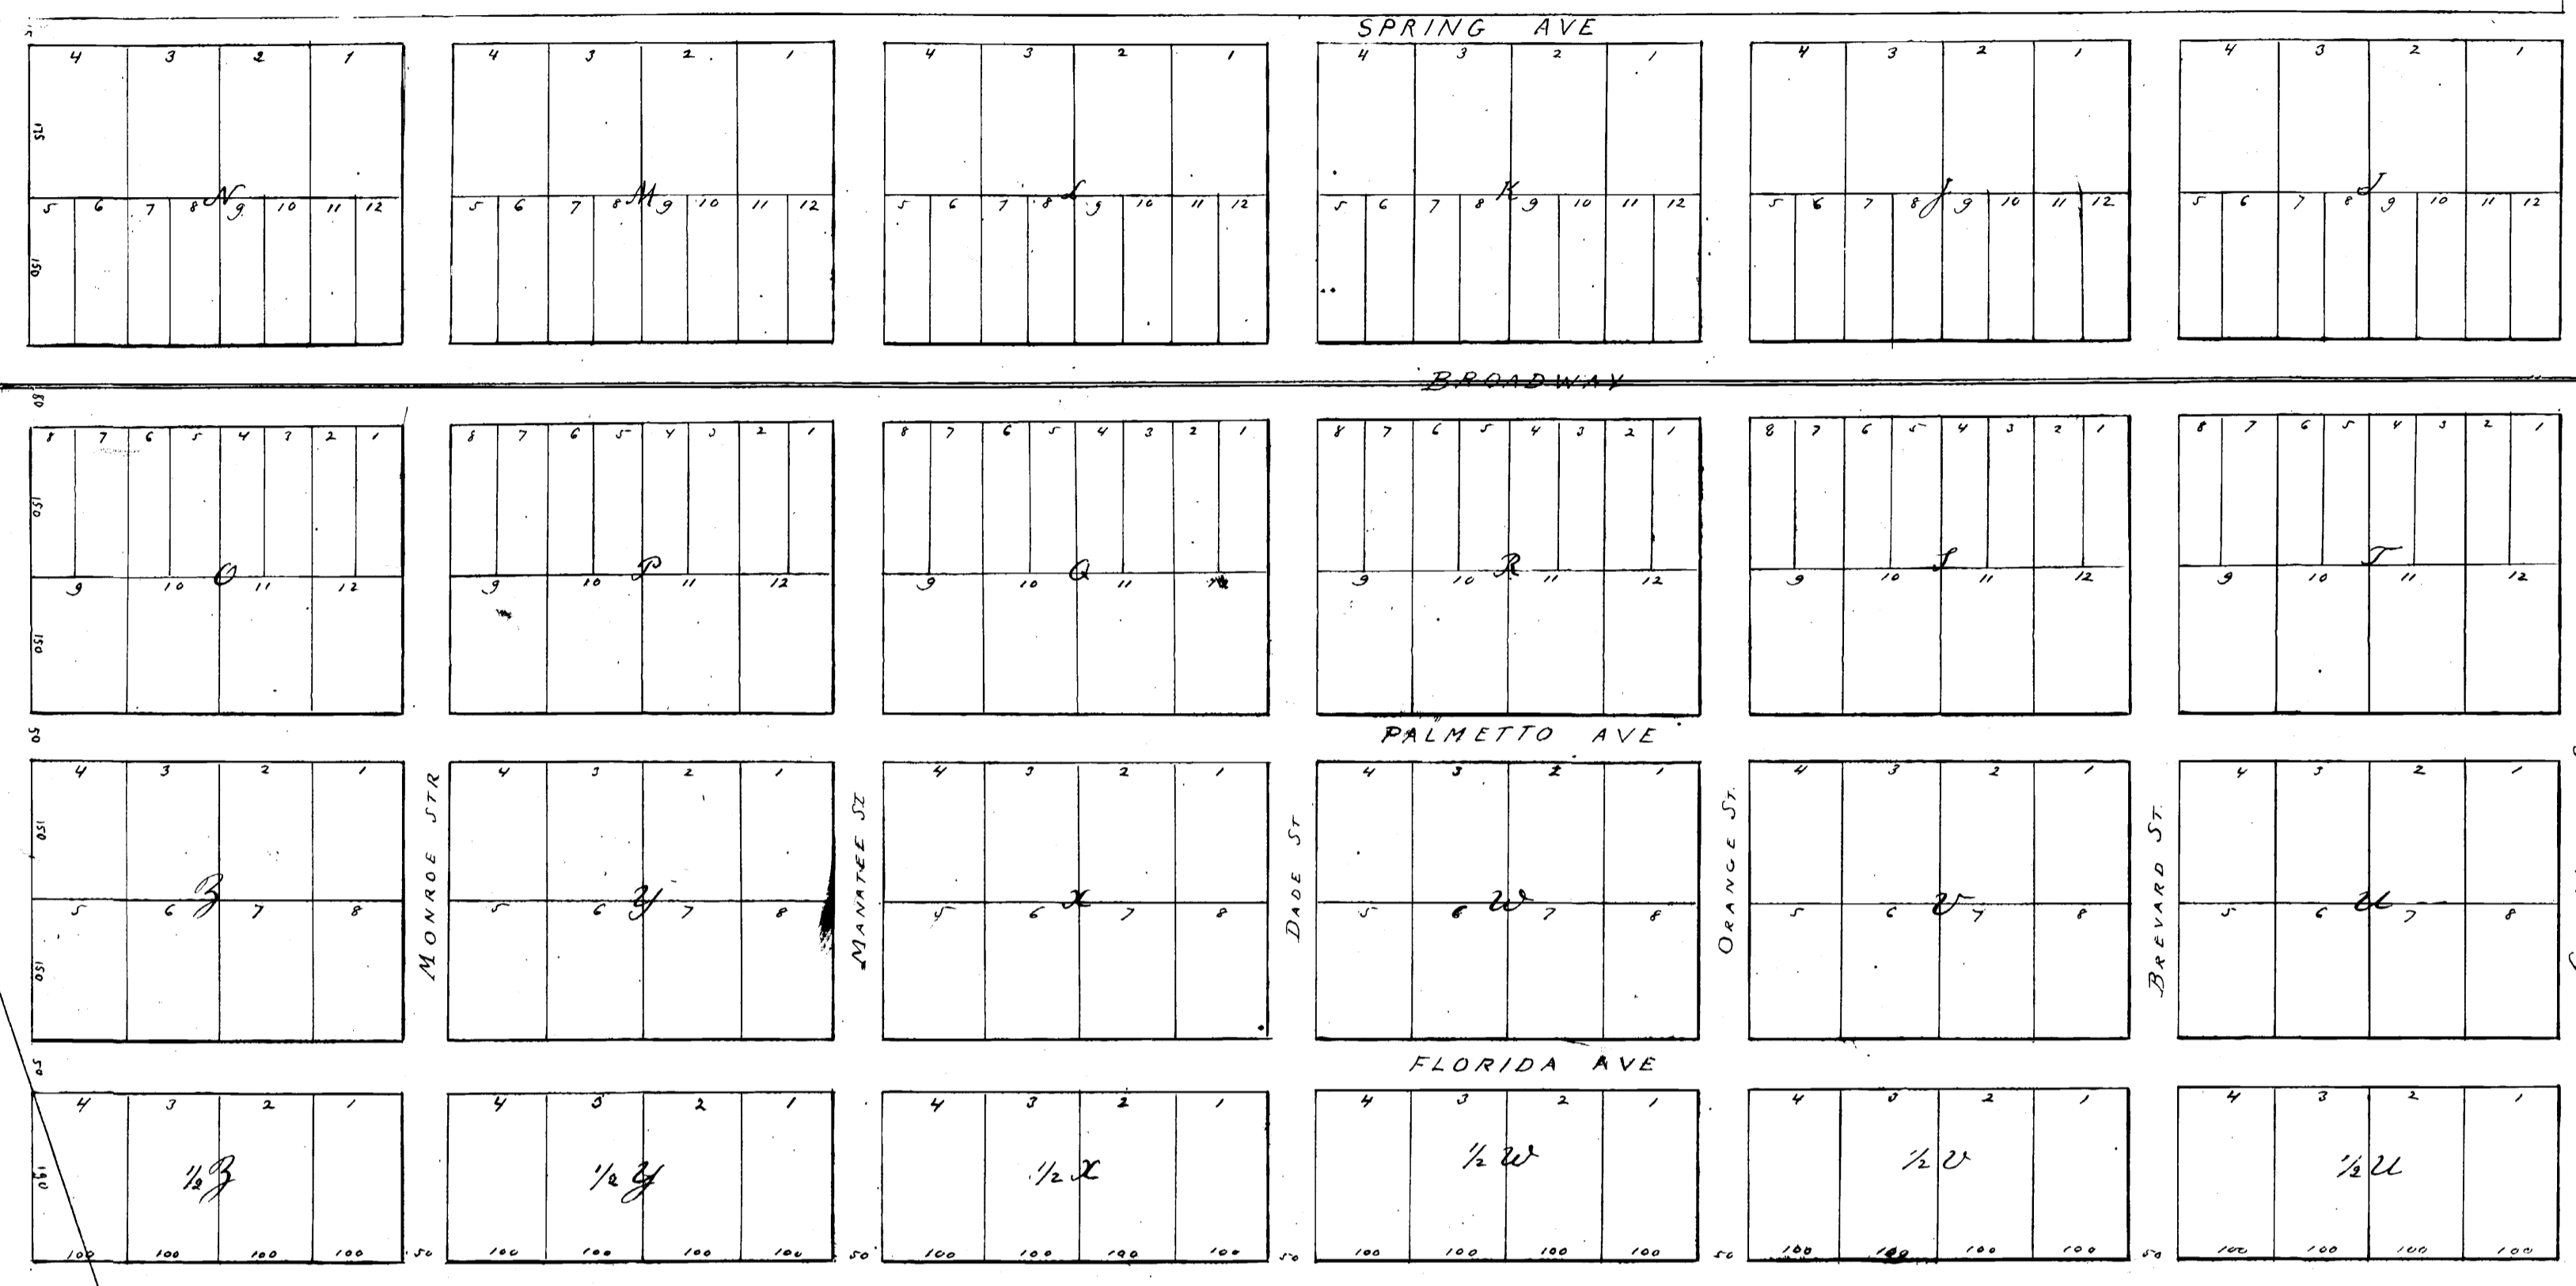

See 30 - 1235 - R 368 In Broadway  
Fla

Part of Bayanna Street Closed See See O.B. 366 pp. 296  
O.B. 41 pp. 641 " " 397 pp. 460  
Texas Ave. East of County Rd. Closed Road Closed - O.B. 682 pp. 820  
See O.B. 263 pp. 91 Road Closed - O.B. 828 pp. 125-128

### HARDEEVILLE, FLA

1/2 OF TRACT 1	" 2 "	22 GOTTSHALL, MRS. MARGARET M.	
1/2 OF TRACT 1	" 2 "	22 CLARK, ANNA L.	5 A
1/2 OF TRACT 2	" 2 "	22 SEARS, H. A.	5 A
1/2 OF TRACT 2	" 2 "	22 UNKNOWN	5 A
1/2 OF TRACT 3	" 2 "	22 CLARK, ANNA L.	5 A
1/2 OF TRACT 3	" 2 "	22 SEARS, H. A.	5 A
TRACT 4	" 2 "	22 WILLIAMS, J. F. & JORDAN, E. P. M.	10 A
TRACT 5	" 2 "	22 UNKNOWN	10 A
TRACT 6	" 2 "	22 UNKNOWN	10 A
TRACT 7	" 2 "	22 CARLILE, J. W., (Trustee)	10 A
TRACT 8	" 2 "	22 HENN, W. W.	10 A
TRACT 1-2	" 3 "	22 LYON, EDW. D.	20 A
TRACT 3	" 3 "	22 UNKNOWN	10 A
TRACT 4	" 3 "	22 UNKNOWN	10 A
TRACTS 5-6	" 3 "	22 MATSON, C. B.	20 A
TRACT 7	" 3 "	22 UNKNOWN	10 A
TRACT 8	" 3 "	22 UNKNOWN	10 A
TRACT 1	" 4 "	22 ROSS, FAY	10 A
TRACT 2, 3, 6	" 4 "	22 WICKERSHAM, GEO.	30 A
1/2 OF TRACT 4	" 4 "	22 UNKNOWN	5 A

TREVILLE & ROCKLEDGE ROAD  
 STANWELL STREET