

State of Florida
 County of Brevard
 C.T. Bodifield being duly sworn says that
 he is owner The Tract of land described in Deed Book L
 Page 203 Brevard County Florida. The north line being 9.79 Chains
 and 115 Feet South of the line between lots 3 and 4 of Section 28
 T24 S R 36 E and being a strip 200 Ft. in width extending from
 the Indian River to the West Line Lot 4" Also that he has caused
 a subdivision to be made of the easterly portion of said lands
 by C.M. Rogers Engineer and that same is correct to the best of his
 knowledge and files the same for record


PLAT BOOK 2
 PAGE 97

Signed Sworn to and acknowledged before
 me this 1919 day of _____
 R. M. Rackord Notary Public, My Commission Expires _____

MAP OF LANDS
 Belonging to
 C.T. BODIFIELD
 COCOA
 FLA.

August 1919
 Scale 40' = 1"

C.M. Rogers
 Engineer
 Daytona
 Fla.

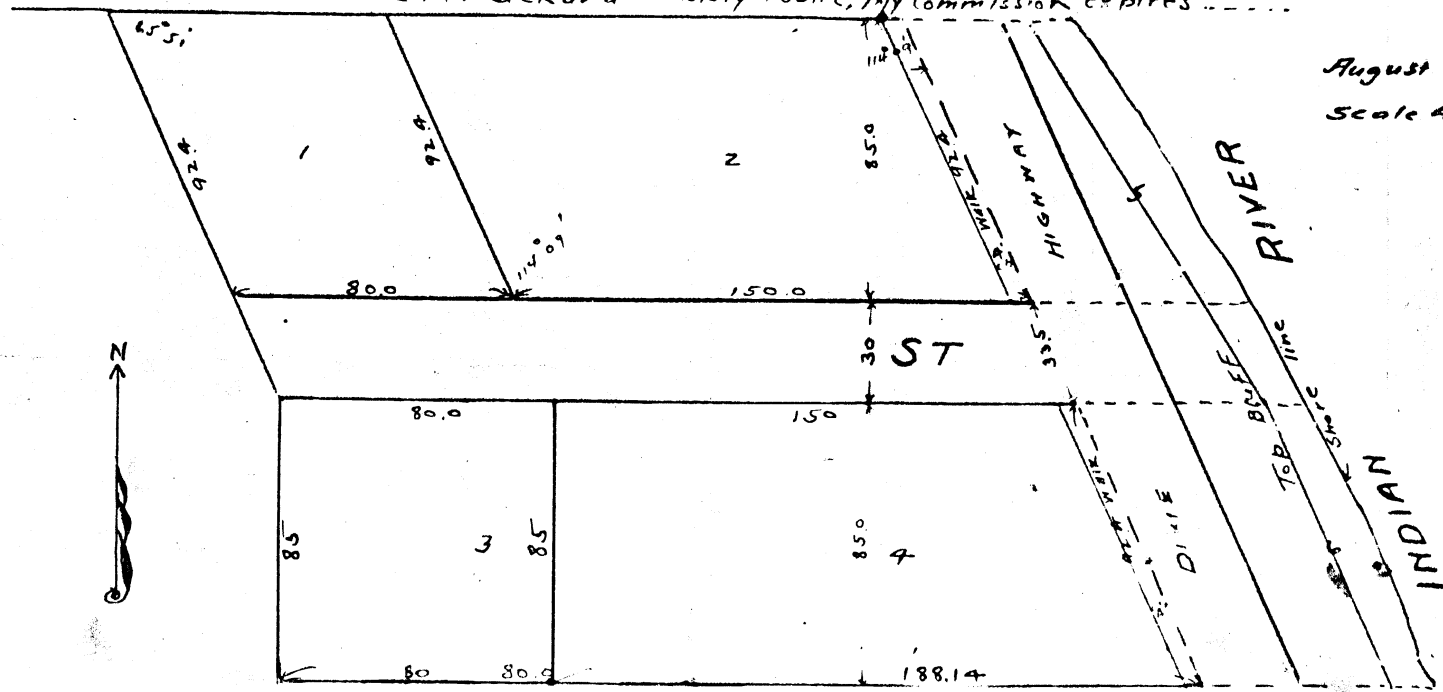

L.E. Fay