

FILED FOR RECORD
IN CLERK'S OFFICE OF
BREVARD COUNTY FLORIDA

DEC 1 1921 2 21 PM

RECORDED
BOOK PAGE
77
CLERK CIRCUIT COURT
mmmm

AVON-BY-SEA
A SUBDIVISION OF A PORTION OF
SECTION 23-T24S-R 37E
BREVARD COUNTY FLORIDA
SHEET No 1 of 2
SEPT-1921 COOPER & SMITH
SCALE 1/200' ENGINEERS


For Replat see P.8. B p.80

PLAT BOOK 3
PAGE 7A

FOR CLOSING ALLEY
SEE ORB 1241 PAGES 339 &
340

FOR REPLAT SEE P.8. B p.80, 81
" " " " 11 12 pg 83
ALLEY CLOSED - ORB. 122 pg. 335
" " " " COMB. 35 pg. 332
FOR RESOLUTION SEE ORB. 194 pg. 635
FOR STREET NAME - SEE ORB. 989 pg. 201
SEE COMB. 24 pg. 73
D.B. 345 " 440

SEE 1850/191
YAC. ESM'T

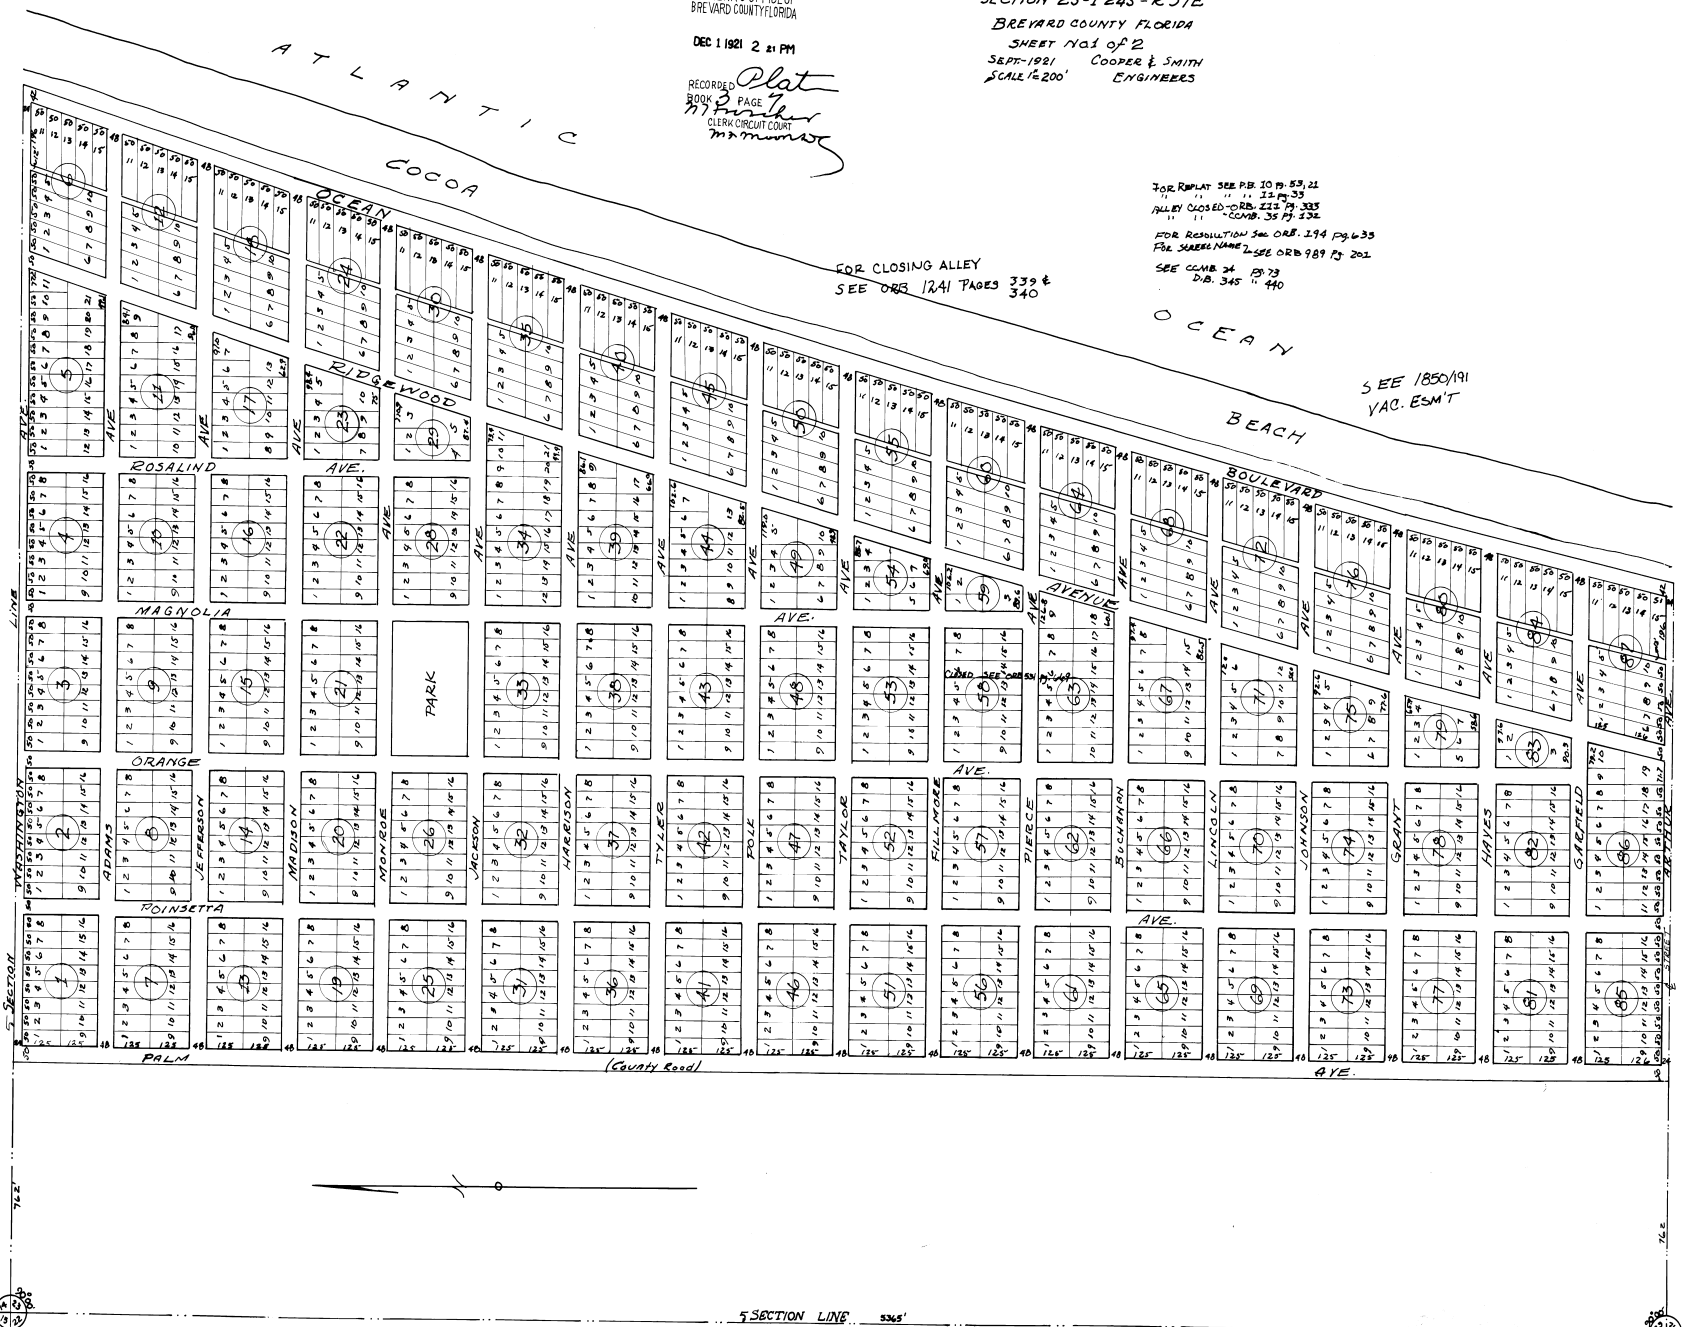

SECTION LINE 3345'

STATE OF FLORIDA
CLERK OF BREVARD COUNTY
I, B.C. WINSTEAD, do hereby certify that this is a true and correct copy of the original as filed in my office.
B.C. WINSTEAD
CLERK OF BREVARD COUNTY
B.C. Winstead