


See ORB 688 Pg. 920

26

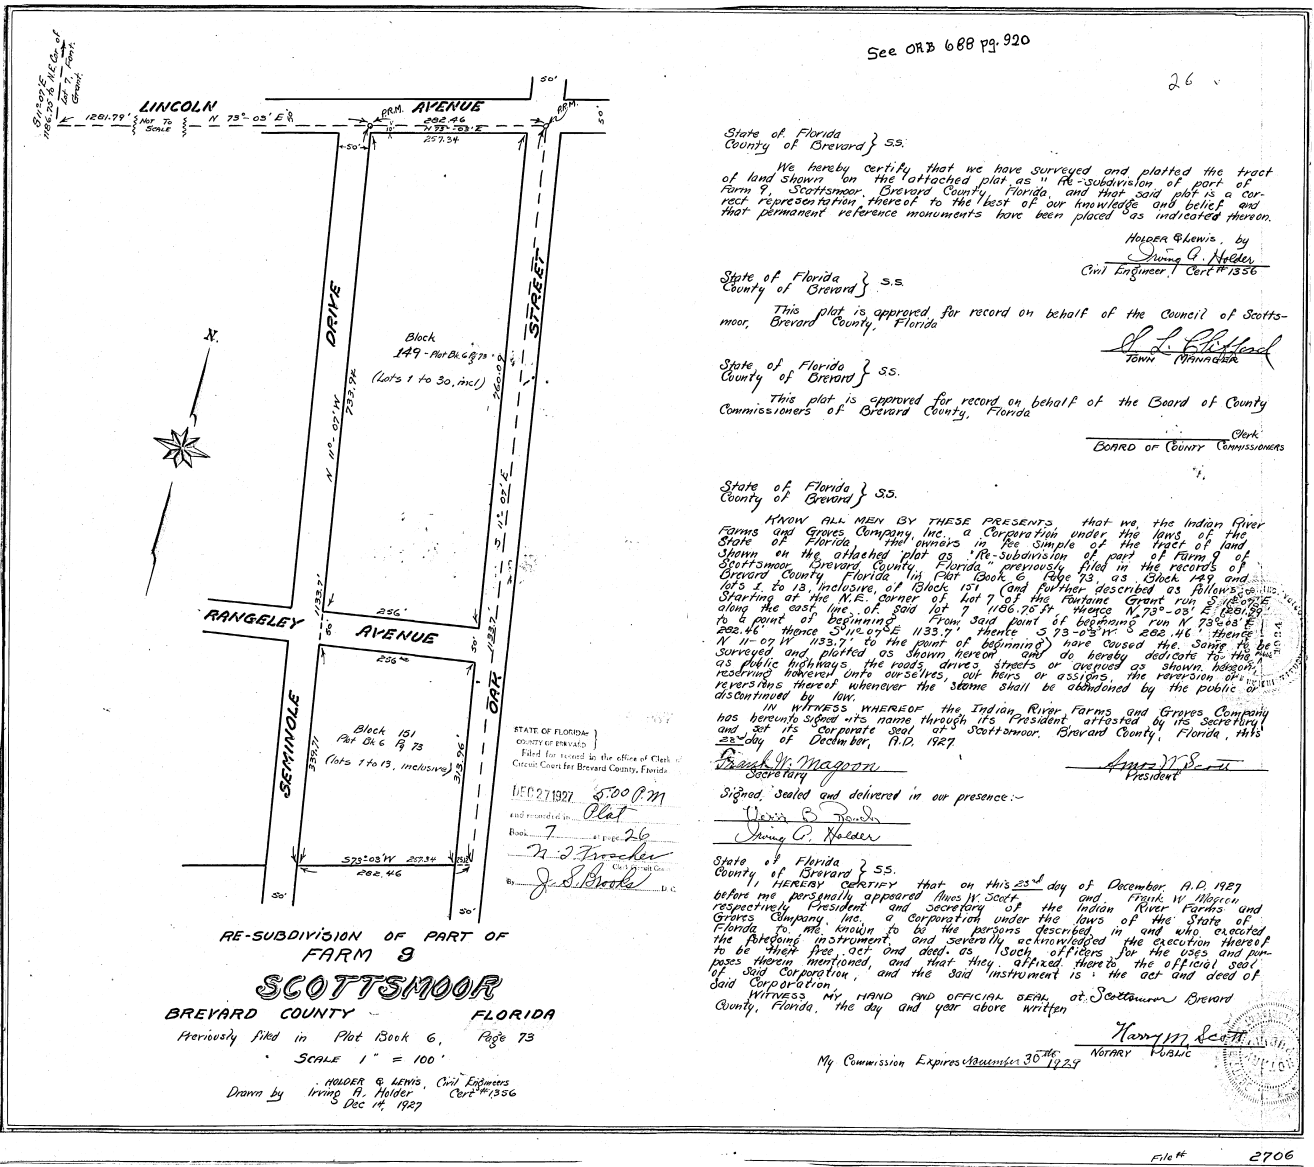

State of Florida } ss.
County of Brevard } ss.
We hereby certify that we have surveyed and platted the tract of land shown on the attached plat as "Re-subdivision of part of Farm 9, Scottsmoor, Brevard County, Florida, and that said plat is a correct representation thereof to the best of our knowledge and belief and that permanent reference monuments have been placed as indicated thereon.

Hodder & Lewis, by
Irving A. Hodder
Civil Engineer, Cert. #1336

State of Florida } ss.
County of Brevard } ss.
This plat is approved for record on behalf of the Council of Scottsmoor, Brevard County, Florida

J. L. Chaffin
Town (Municipal)

State of Florida } ss.
County of Brevard } ss.
This plat is approved for record on behalf of the Board of County Commissioners of Brevard County, Florida

Clerk
BOARD OF COUNTY COMMISSIONERS

State of Florida } ss.
County of Brevard } ss.
KNOW ALL MEN BY THESE PRESENTS, that we, the Indian River Farms and Graves Company, Inc., a Corporation under the laws of the State of Florida, the owners in fee simple of the tract of land shown on the attached plat as "Re-subdivision of part of Farm 9 of Scottsmoor, Brevard County, Florida," previously filed in the records of Brevard County, Florida in Plat Book E, Page 73, as Block 149 and Lots 1 to 13, inclusive, of Block 101 (and further described as follows: Starting at the N.E. corner of Lot 1 of the Fontaine tract run S 88° 00' 00" along the east line of said lot 7 1106.75 ft. thence N 73° 03' E 180.25 ft. to a point of beginning from said point of beginning run N 73° 03' E 202.46 thence S 11° 01' E 1133.71 thence S 93° 03' W 202.46 thence N 11° 07' W 1133.71 to the point of beginning) have caused the same to be surveyed and platted as shown hereon and do hereby dedicate to the public highways, the roads, drives, streets or avenues as shown hereon, reserving however unto ourselves, our heirs or assigns, the reversion or reversions thereof whenever the same shall be abandoned by the public or discontinued by law.

IN WITNESS WHEREOF the Indian River Farms and Graves Company has hereunto signed its name through its President, attested by its Secretary and its Corporate Seal, at Scottsmoor, Brevard County, Florida, this 23rd day of December, A.D. 1927.

Frank W. Magero
Secretary
James O. Hodder
President

State of Florida } ss.
County of Brevard } ss.
I, HENRY W. SCOTT, Notary Public, do hereby certify that on this 23rd day of December, A.D. 1927 before me personally appeared Irving A. Hodder and Frank W. Magero respectively President and Secretary of the Indian River Farms and Graves Company, Inc., a Corporation under the laws of the State of Florida to me known to be the persons described in and who executed the foregoing instrument, and severally acknowledged the execution thereof to be their free act and deed, as I took their oaths for the uses and purposes therein mentioned, and that they affixed thereto the official seal of said Corporation, and the said instrument is the act and deed of said Corporation.

WITNESS MY HAND AND OFFICIAL SEAL, at Scottsmoor, Brevard County, Florida, the day and year above written.

Henry W. Scott
NOTARY PUBLIC

My Commission Expires December 30th 1929

RE-SUBDIVISION OF PART OF
FARM 9
SCOTTSMOOR
BREVARD COUNTY FLORIDA

Previously filed in Plat Book G, Page 73
SCALE 1" = 100'

Drawn by HODDER & LEWIS, Civil Engineers
Irving A. Hodder, Cert. #1336
Dec 14, 1927

STATE OF FLORIDA }
COUNTY OF BREVARD }
Filed for record in the office of Clerk of Circuit Court for Brevard County, Florida.
DEC 27 1927 5:00 P.M.
and recorded in Plat
Book 7 Page 26
J. S. Wheeler
Clerk of Circuit Court