

RE-AMENDED MAP OF COLLEGE PARK.

A SUBDIVISION OF SW¼ OF NW¼ SEC. 33, T. 24 S. R. 36 E. AND SE¼ OF NE¼ SEC. 32, T. 24 S. R. 36 E.


CITY OF COCOA, BREVARD CO., FLORIDA.

A. O. LAPHAM & V. P. LAPHAM, OWNERS & DEVELOPERS.

MAY, 1937

Harold H. Wilson, Surveyor.

Scale In Feet

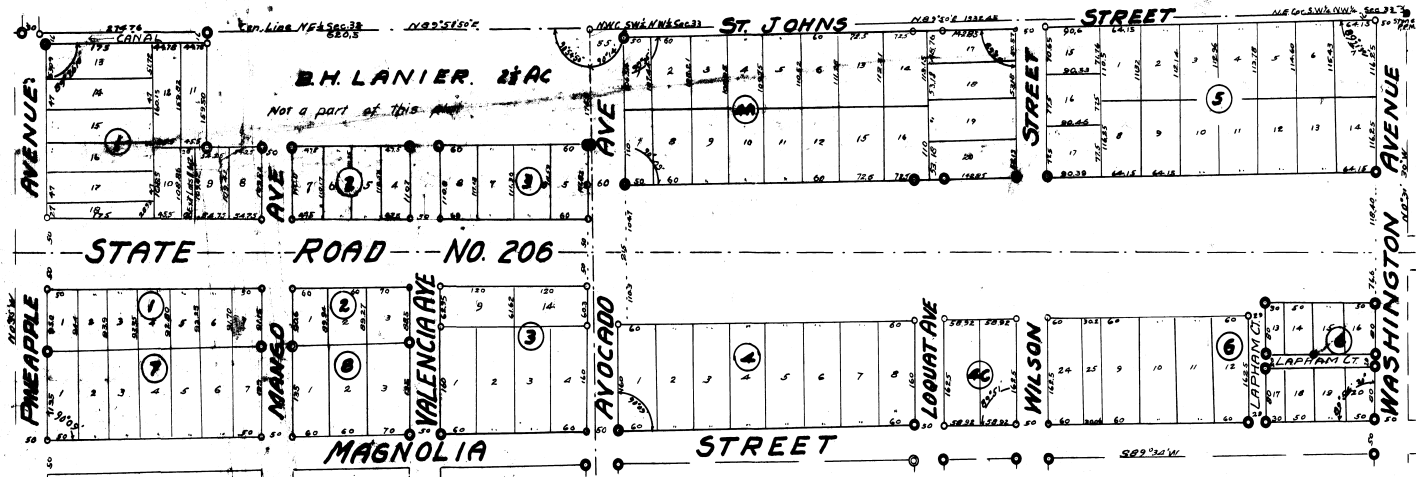

STATE OF FLORIDA
COUNTY OF BREVARD

A. O. Lapham and his wife V. P. Lapham, hereby dedicate the Re-amen- ded Map of that part of College Park, a subdivision of SW¼ of NW¼ Sec. 33 & SE¼ NE¼ Sec. 32 T. 24 S. R. 36 E., Brevard Co., Florida, in City of Cocoa, Florida, lying North of Magnolia Street between Pineapple and Washington Avenues, as prepared by Harold H. Wilson, Surveyor, re-working the Amended Map of College Park, Recorded in Plat Book 8, Page 72, Records of Brevard Co., Florida, as distinguished by location of State Road No. 206, through said part of said Map.

In witness whereof the said A. O. Lapham and his wife V. P. Lapham, have caused these presents to be signed and sealed, this 21st day of May, A.D. 1937.

Signed, sealed and delivered in presence of
A. O. Lapham
V. P. Lapham
 Witness
Harold H. Wilson

STATE OF FLORIDA
COUNTY OF BREVARD.

Before me this the 21st day of May, A.D. 1937, personally appeared A. O. Lapham, and V. P. Lapham, his wife, who being duly sworn, severally acknowledged that they have executed the foregoing instrument of dedication, and that they have executed same freely and voluntarily, for purposes therein expressed.

I further certify that V. P. Lapham known to me to be the wife of said A. O. Lapham, on a separate and private examination, taken and made before me this day, separately and apart from her said husband, acknowledges that she executed same freely and voluntarily, without compulsion, constraint, apprehension or fear of or from her said husband, on day and date aforesaid.

In witness whereof, I have set my hand and notarial seal, at Cocoa, Florida.
 My commission expires Aug. 20, A.D. 1938.

Harold H. Wilson
 Notary Public, State of Florida
 at Large.

STATE OF FLORIDA
COUNTY OF BREVARD.

The attached plat is examined and approved by the Board of County Commissioners, on the 22nd day of January, A.D. 1937.

Harold H. Wilson
 Clerk of the Board.

STATE OF FLORIDA
COUNTY OF BREVARD.
CITY OF COCOA.

The attached plat was examined and approved by City Council, at a meeting on 21st day of May, A.D. 1937.

Harold H. Wilson
 Surveyor
Harold H. Wilson
 Chairman, City Council
H. Brunson
 City Clerk.

STATE OF FLORIDA
NOTARY PUBLIC
1652

Filed for record in the Office of Clerk of Circuit Court for Brevard County, Florida
 June 7 1937 11:30 A.M.
 Clerk

8
Wm. H. H. H. H.
 City Clerk