


# REPLAT PART OF ANNIE LAURIE GARDENS

EAU GALLIE, BREVARD COUNTY, FLORIDA.

## DESCRIPTION

REPLAT OF LOTS 4 THRU 10 INCLUSIVE AND LOTS 35 THRU 44 INCLUSIVE OF BLOCK B, AND ALSO LOTS 4 THRU 10 INCLUSIVE OF BLOCK C, ANNIE LAURIE GARDENS, AS RECORDED IN PLAT BOOK 3, PAGE 51, OF THE PUBLIC RECORDS OF BREVARD COUNTY, FLORIDA.

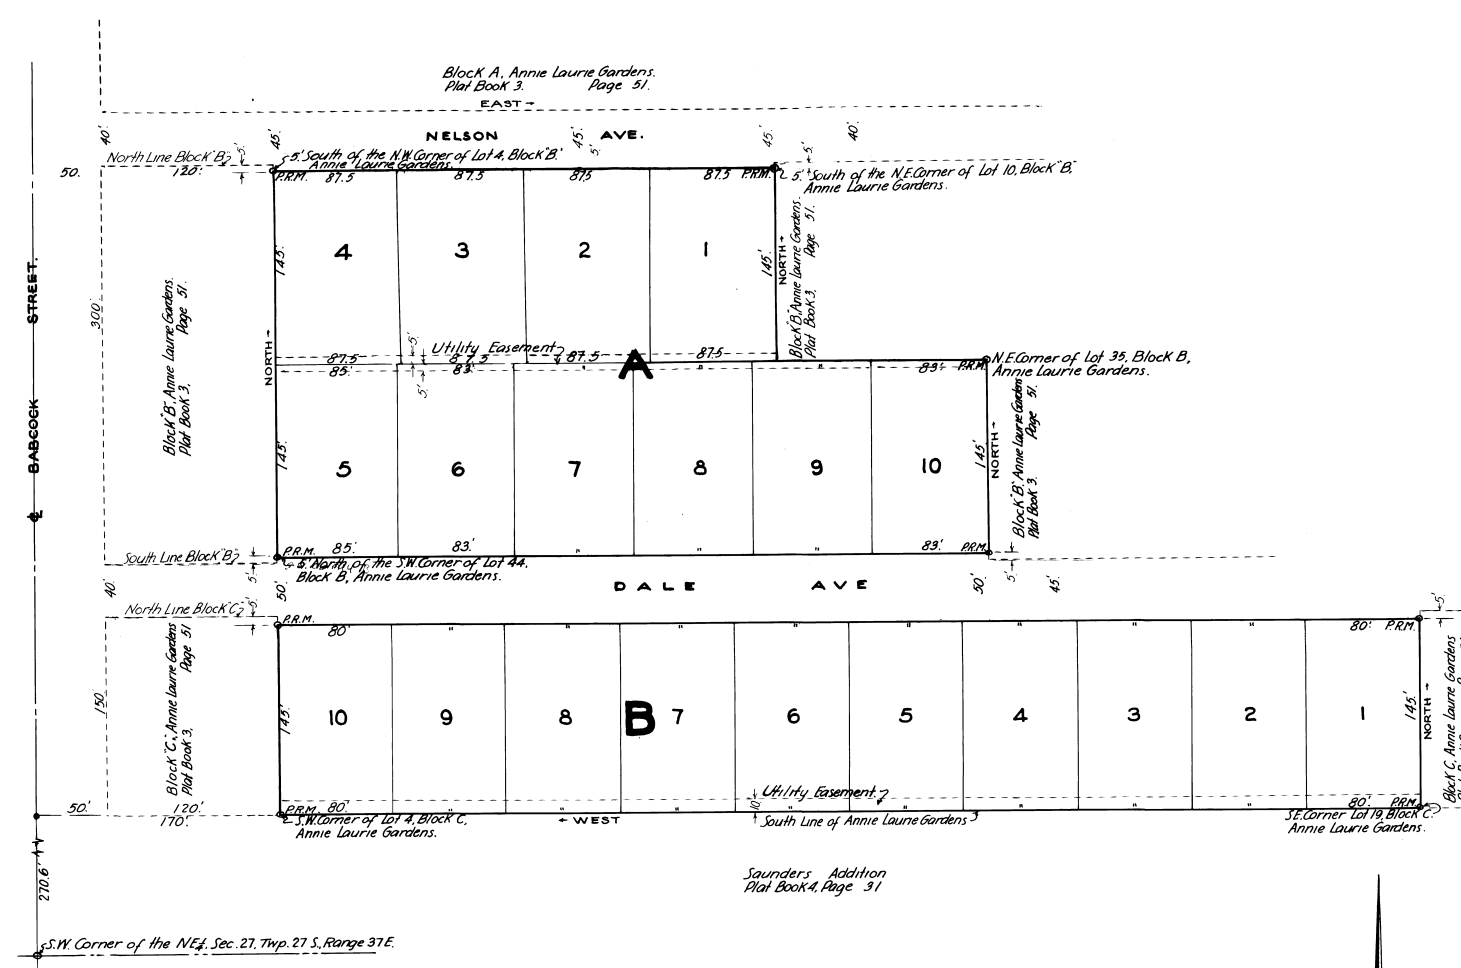

PLAT BOOK 12  
AND PAGE 24

### DEDICATION

KNOW ALL MEN BY THESE PRESENTS, That the <sup>Trustees</sup> ~~Corporation~~ named below, being the owner in fee simple of the lands described in the foregoing caption to this plat, hereby dedicates said lands and plat for the use and purposes therein expressed and dedicates the Streets, alleys, thoroughfares, parks, canals and drainage easements shown hereon to the perpetual use of the public; and  
IN WITNESS WHEREOF, has caused these presents to be signed and attested to by the officers named below and its corporate seal to be affixed hereto on JUNE 24, 1957  
REDAIATION EMPLOYEES TRUST FUND  
By [Signature] <sup>Trustees</sup> ~~President~~ SEAL  
Attest:

Signed and sealed in the presence of:  
[Signature]  
Sarah S. Roberts  
STATE OF Florida COUNTY OF Brevard  
THIS IS TO CERTIFY, That on June 24, 1957 before me, an officer duly authorized to take acknowledgments in the State and County aforesaid, personally appeared George B. Anderson and [Signature] respectively <sup>President and Trustee</sup> ~~President and Trustee~~ of the above named ~~corporation~~ <sup>trust</sup> ~~impressed~~ under the laws of the State of Florida, to me known to be the individuals and officers described in and who executed the foregoing Dedication and severally acknowledged the execution thereof to be their free act and deed as such officers thereunto duly authorized; that the official seal of said corporation is duly affixed thereto; and that the said Dedication is the act and deed of said corporation.  
IN WITNESS WHEREOF, I have hereto set my hand and seal on the above date.  
Sarah S. Roberts  
NOTARY PUBLIC  
My Commission Expires April 9, 1961

### CERTIFICATE OF SURVEYOR

KNOW ALL MEN BY THESE PRESENTS, That the undersigned, being a licensed and registered land surveyor, does hereby certify that on May 15, 1957 he completed the survey of the lands as shown in the foregoing plat; that said plat is a correct representation of the lands therein described and plotted; that permanent reference monuments have been placed as shown thereon as required by Chapter 177, Florida Statutes; and that said land is located in Brevard County, Florida, Dated June 13, 1957  
W. B. Neese Registration No. 497

### CERTIFICATE OF APPROVAL BY MUNICIPALITY

THIS IS TO CERTIFY, That on June 10, 1957 the City Council of the City of Eau Gallie approved the foregoing plat.  
James T. Pruitt Mayor  
ATTEST:  
Mrs. Beryl S. Tieder Meyer City Clerk

### CERTIFICATE OF APPROVAL BY BOARD OF COUNTY COMMISSIONERS

THIS IS TO CERTIFY, That on June 20, 1957 the foregoing plat was approved by the Board of County Commissioners of Brevard County, Florida.  
[Signature] Vice Chairman of the Board.  
ATTEST:  
J. M. Simmons Clerk of the Board.  
M. J. P. Parker

### CERTIFICATE OF APPROVAL BY ZONING COMMISSION

THIS IS TO CERTIFY, That on June 10th, 1957 the Zoning Commission of the above Municipality approved the foregoing plat.  
Clara M. Powers Chairman.

### CERTIFICATE OF CLERK

I HEREBY CERTIFY, That I have examined the foregoing plat and find that it complies in form with all the requirements of Chapter 177, Florida Statutes, and was filed for record on JUN 27, 1957 at 2:30 P.M. File No. 187342  
J. M. Simmons  
Clerk of the Circuit Court  
in and for Brevard County, Fla.  
[Signature]

HEATH & ASSOCIATES, INC.  
ENGINEERS & SURVEYORS  
649 NEW HAVEN AVE.  
PHONE 93  
MELBOURNE, FLORIDA.  
SCALE: 1" = 50'