
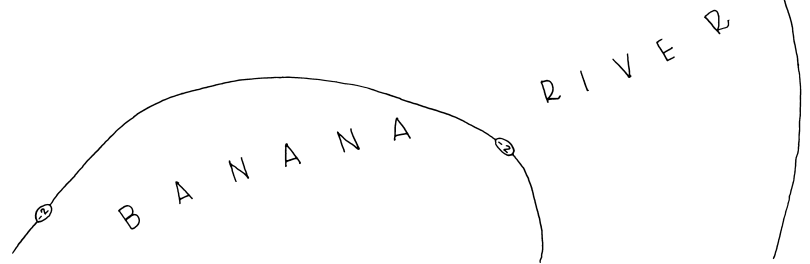


LOCATION PLAN - from U.S. Geological Survey Quadrangle Sheet #N2815

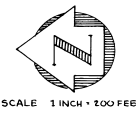

STATE OF FLORIDA  
COUNTY OF BREVARD  
Filed for record in the office of Clerk of Circuit  
Court, Brevard County, Florida  
**FEB 22 1958**  
and recorded in Book 11004, p. 11  
at page 11  
Clerk of Circuit Court  
*[Signature]*

APPROVED FEBRUARY 22, 1958

*[Signature]*  
VICE-CHAIRMAN Board of County Commissioners

ATTEST: *[Signature]*  
CLERK, Board of County Commissioners

GEE & JENSON CONSULTING ENGINEERS, INC. COCOA WEST PALM BEACH FT. MYERS FLORIDA			
BULKHEAD LINE Along East Shore of BANANA RIVER In Part of Sections 27, 34, T 24 S, R 37 E, As Adopted by Board of County Commissioners, Brevard County, Florida, February 22, 1958			
DESIGNED A.S.A.	DRAWN (C)	CHECKED A.S.A.	FOOTING 58-B
DATE 2/22/58	SCALE As Noted	APPROVED A.S.A.	DRAWING NO. BL
			SHEET 1 OF 1