


Red H 12
Case 94

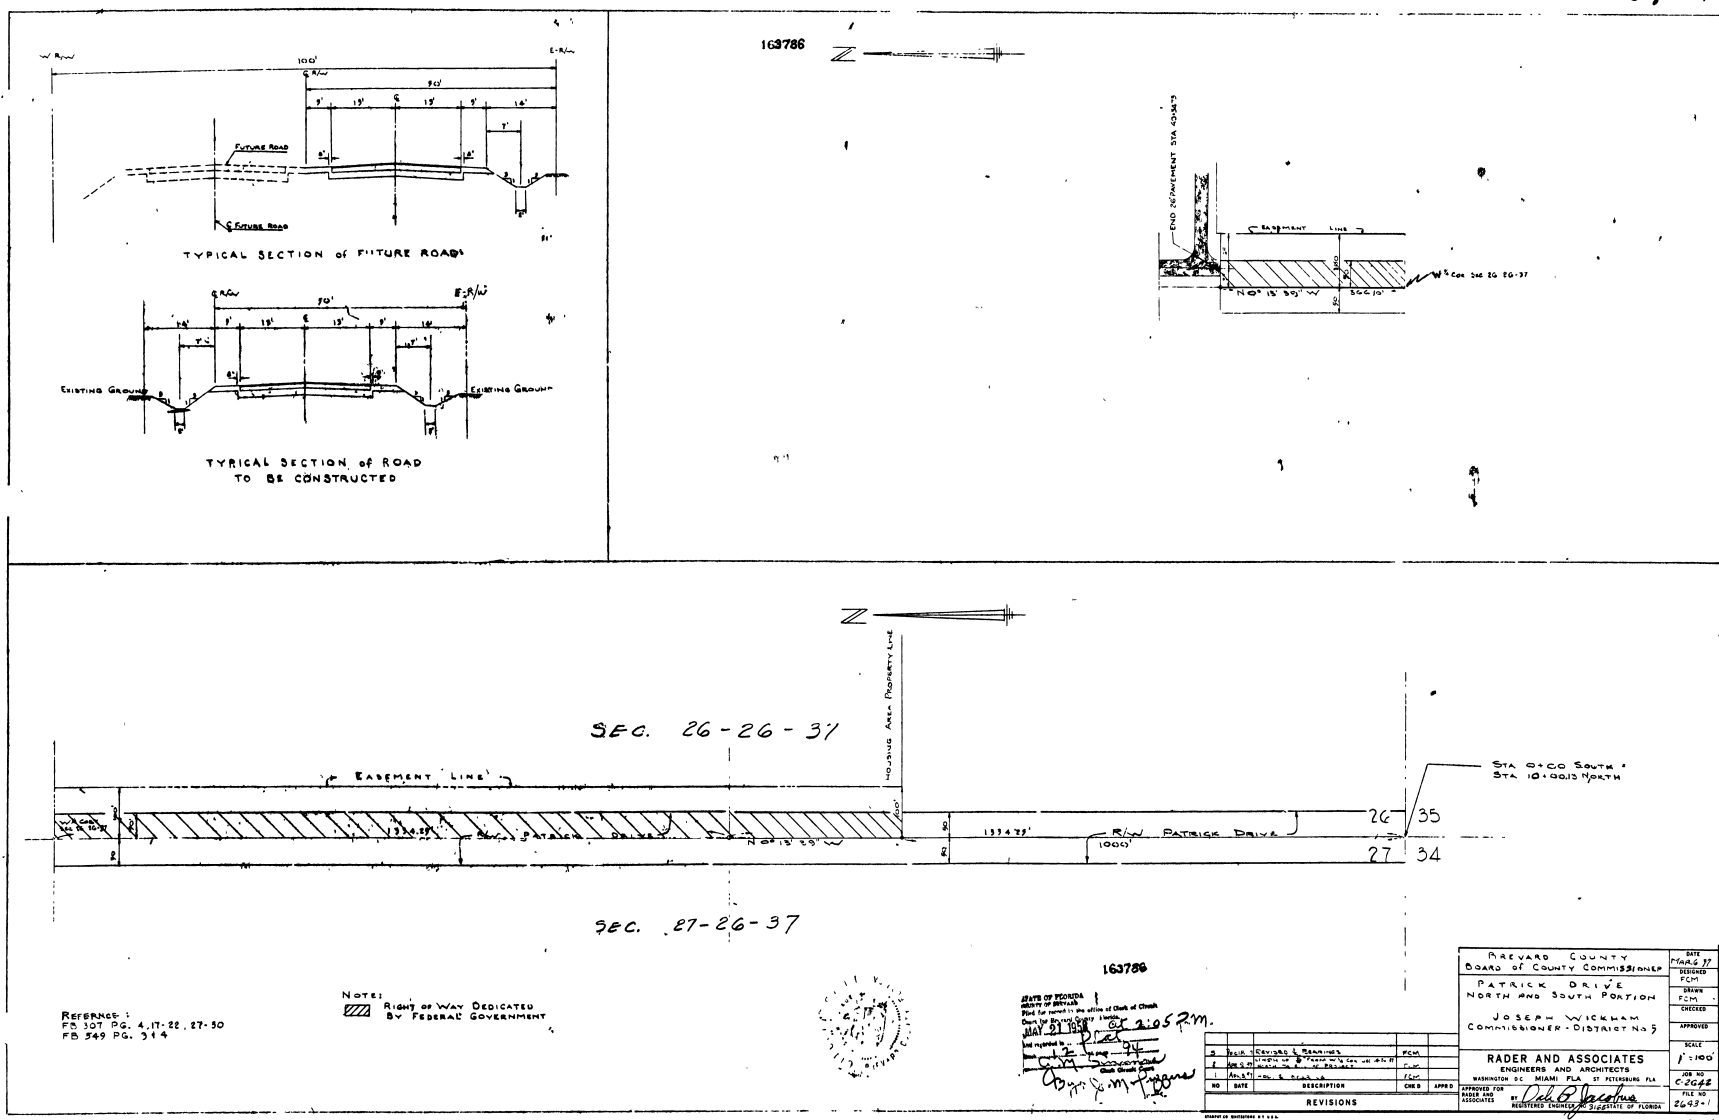

REFERENCES:
FB 307 PG. 4, 17-22, 27-30
FB 349 PG. 314

NOTE:
Right of Way Dedicated
By FEDERAL GOVERNMENT



163786
STATE OF FLORIDA
FOR 2105 RM.
RADER AND ASSOCIATES

PATRICK DRIVE		RECEIVED
NORTH AND SOUTH PORTION		FCM
JOSEPH WICKHAM		RECEIVED
COMMISSIONER - DISTRICT NO. 5		APPROVED
RADER AND ASSOCIATES		SCALE
ENGINEERS AND ARCHITECTS		1"=100'
WASHINGTON DC MIAMI FLA ST PETERSBURG FLA		FILE NO
REGISTERED ENGINEERS STATE OF FLORIDA		

P.B. 12 pg 94

RESTORATION OF ORIGINAL PLAT
CERTIFY CLERK OF CIRCUIT COURT
SCALE REDUCED 25%