
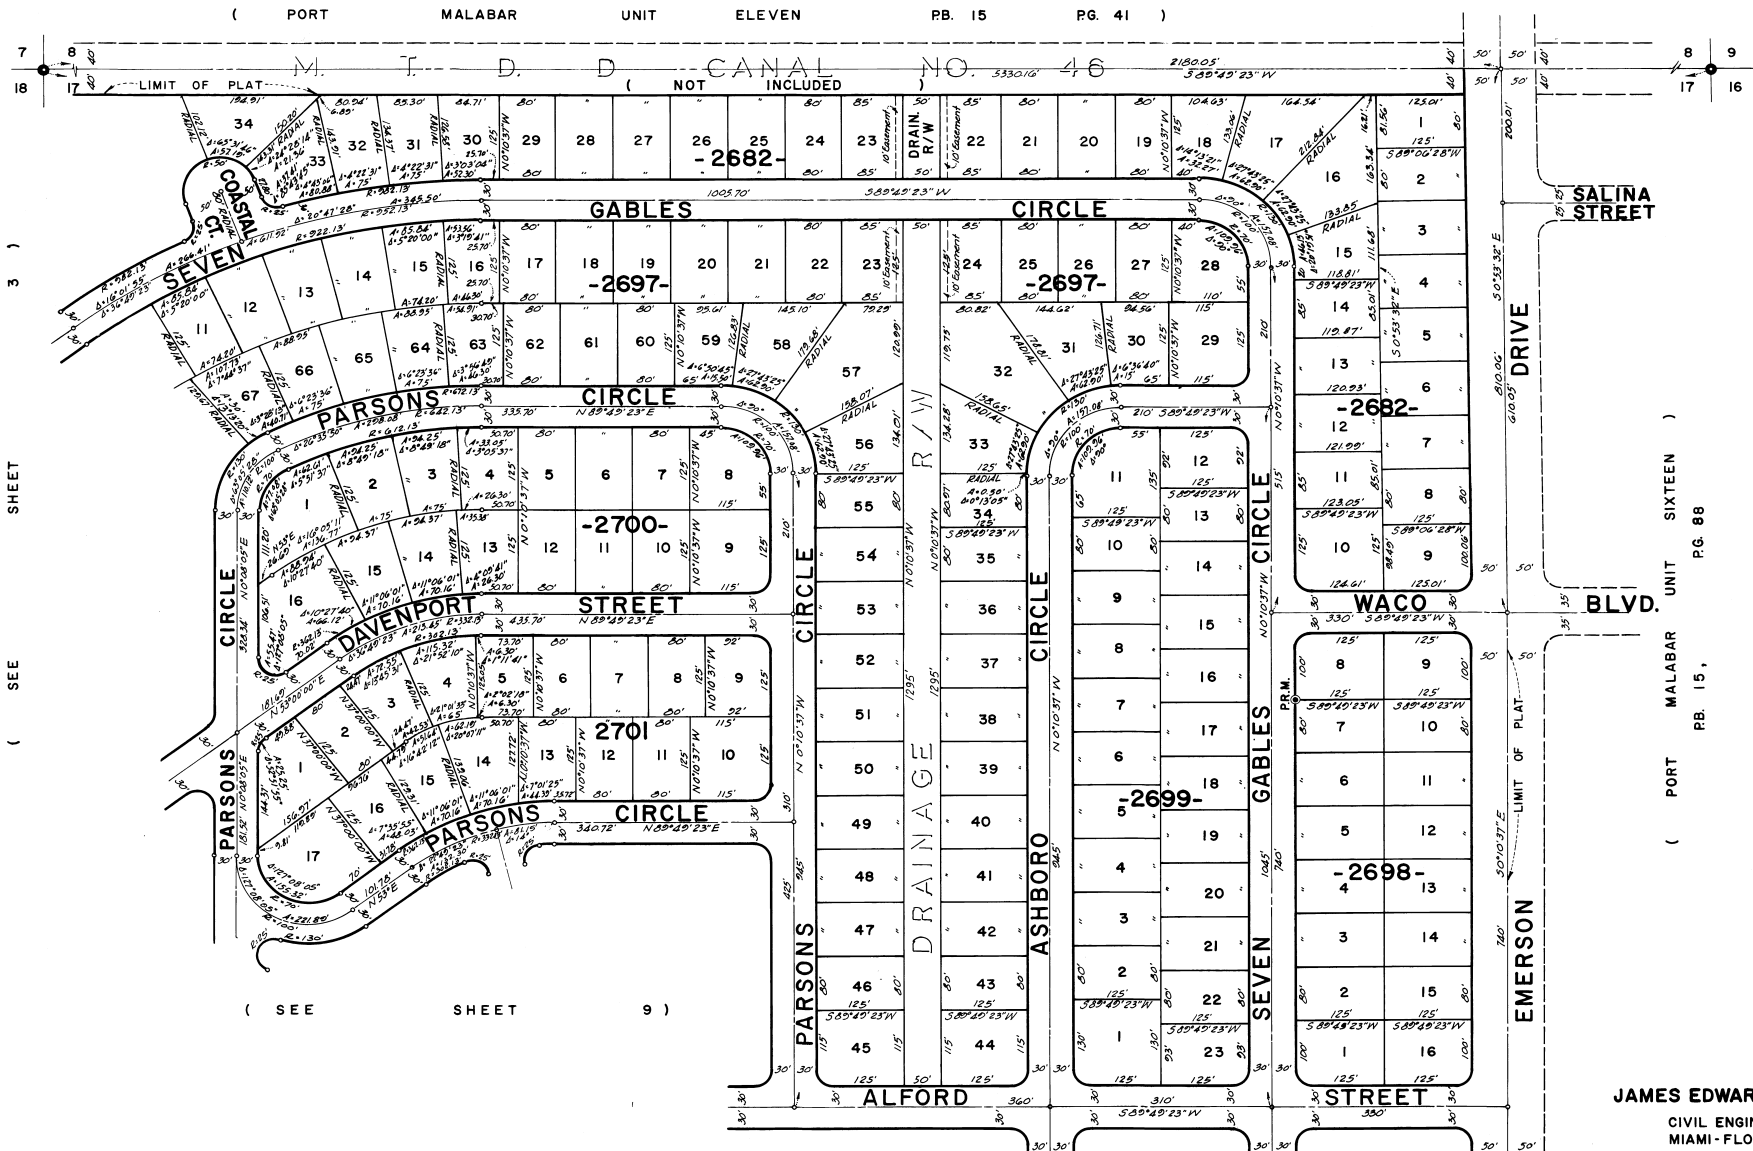


# PORT MALABAR UNIT FIFTY

A SUBDIVISION OF A PORTION OF  
SECTIONS 17 & 18, TOWNSHIP 29 SOUTH, RANGE 37 EAST  
CITY OF PALM BAY,  
BREVARD COUNTY, FLORIDA

SHEET 2 OF 18 SHEETS

PLAT BOOK 23  
AND PAGE 5

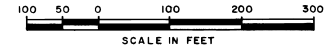

SHEET 3  
SEE SHEET 9

UNIT SIXTEEN  
PB. 15, P.G. 88

**JAMES EDWARD CLARK**  
CIVIL ENGINEER  
MIAMI - FLORIDA

SHEET 2 OF 18 SHEETS  
163 LOTS THIS SHEET

CALCULATED BY W.T.  
DRAWN BY H.S. - M.M.  
CHECKED BY E.R.B.  
APPROVED BY C.T.

( SEE SHEET 9 )