


**PORT MALABAR UNIT FIFTY-NINE
 REPLAT OF A PORTION OF FLORIDA INDIAN RIVER LAND COMPANY (PLAT BOOK I, PAGE 164)
 SECTIONS 26 & 27, TOWNSHIP 28 SOUTH, RANGE 37 EAST
 CITY OF PALM BAY, BREVARD COUNTY, FLORIDA**

PLAT BOOK 32
 PAGE 87

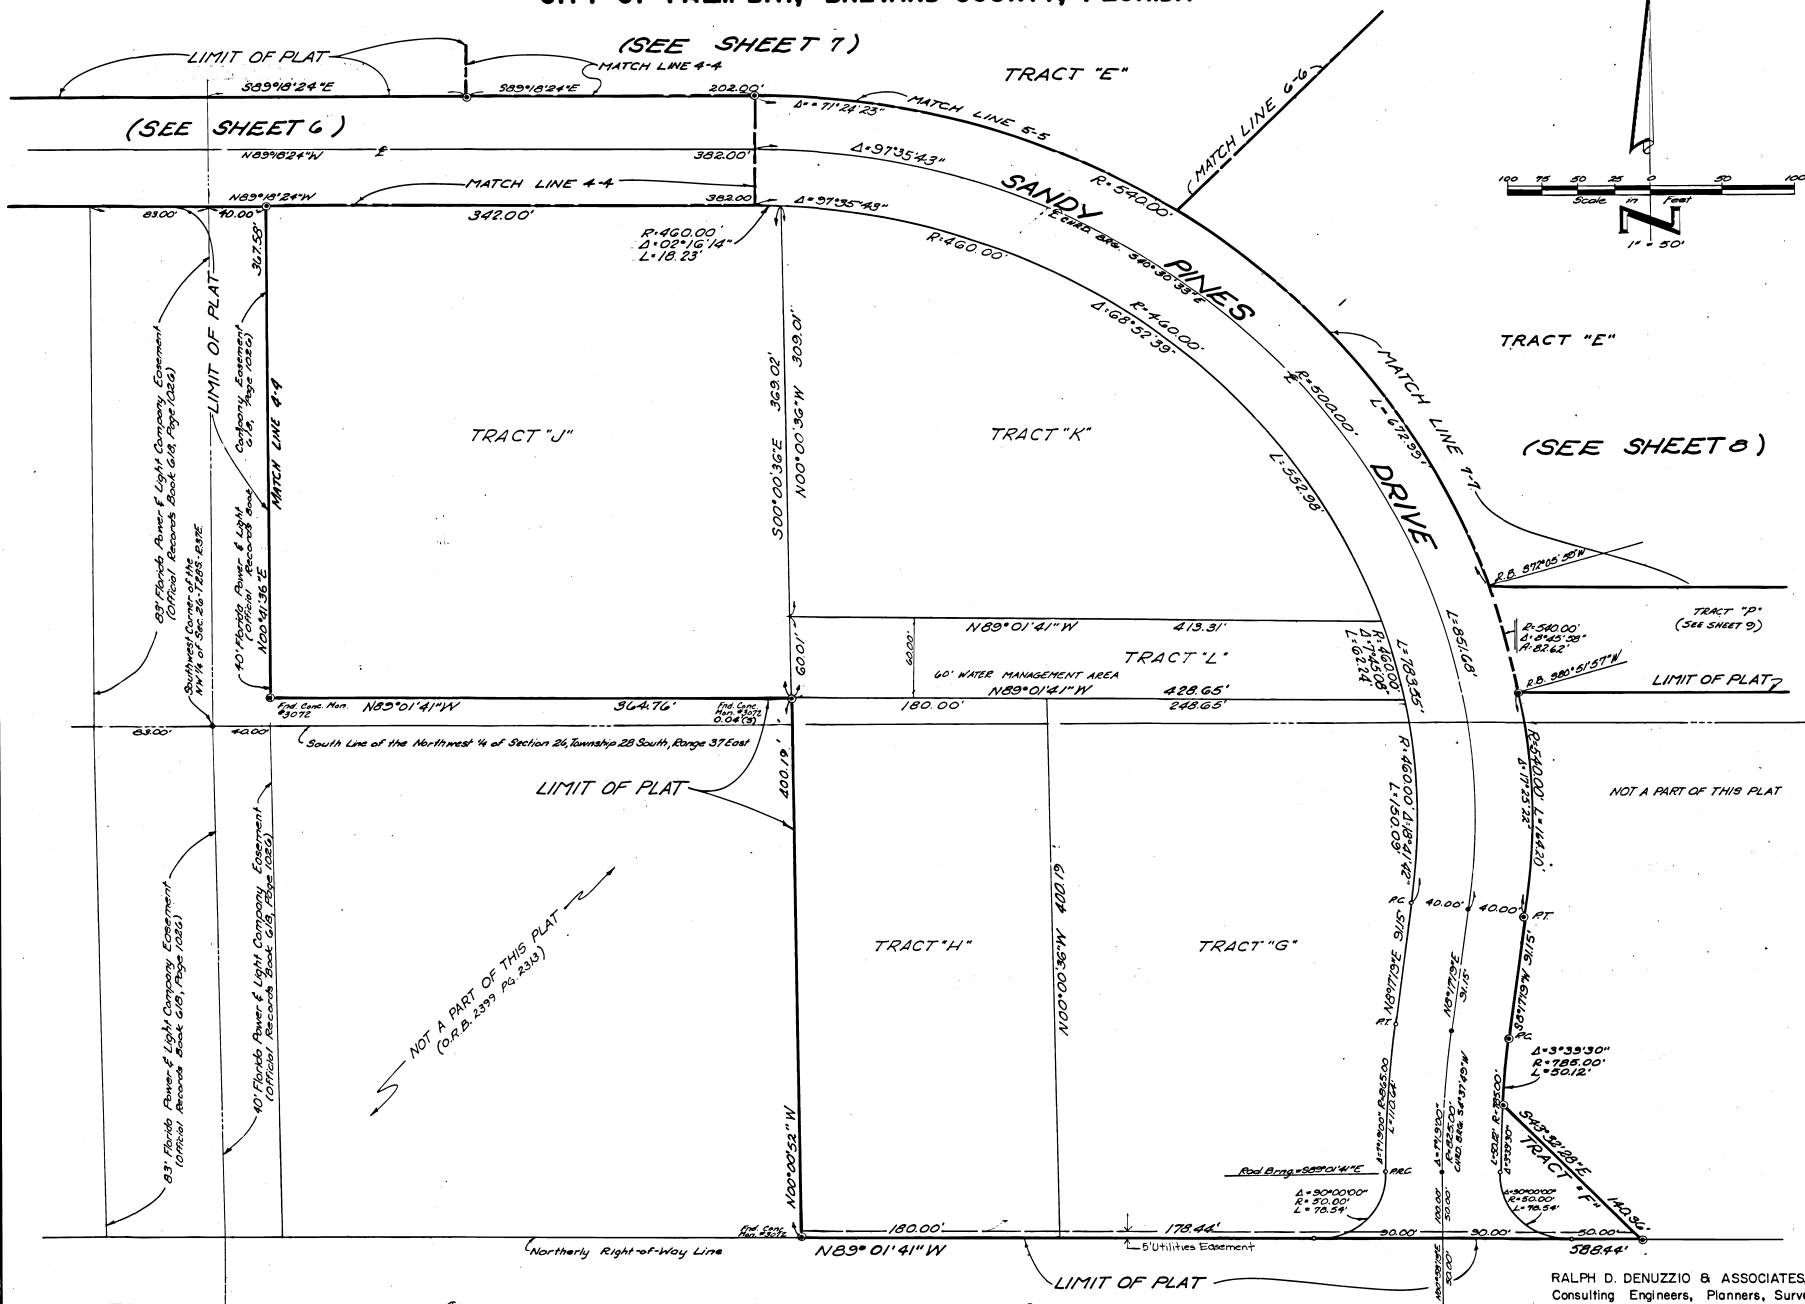

RALPH D. DENUZZIO & ASSOCIATES, INC.
 Consulting Engineers, Planners, Surveyors
 9525 W. Oakland Park Blvd. Sunrise, Florida

SHEET 10 OF 11 SHEETS
 0 NO. OF LOTS THIS SHEET

PORT MALABAR BOULEVARD