


HIDDEN LAKES, PHASE ONE, UNIT ONE, REPLAT

34-83

NOT SUBDIVIDED?

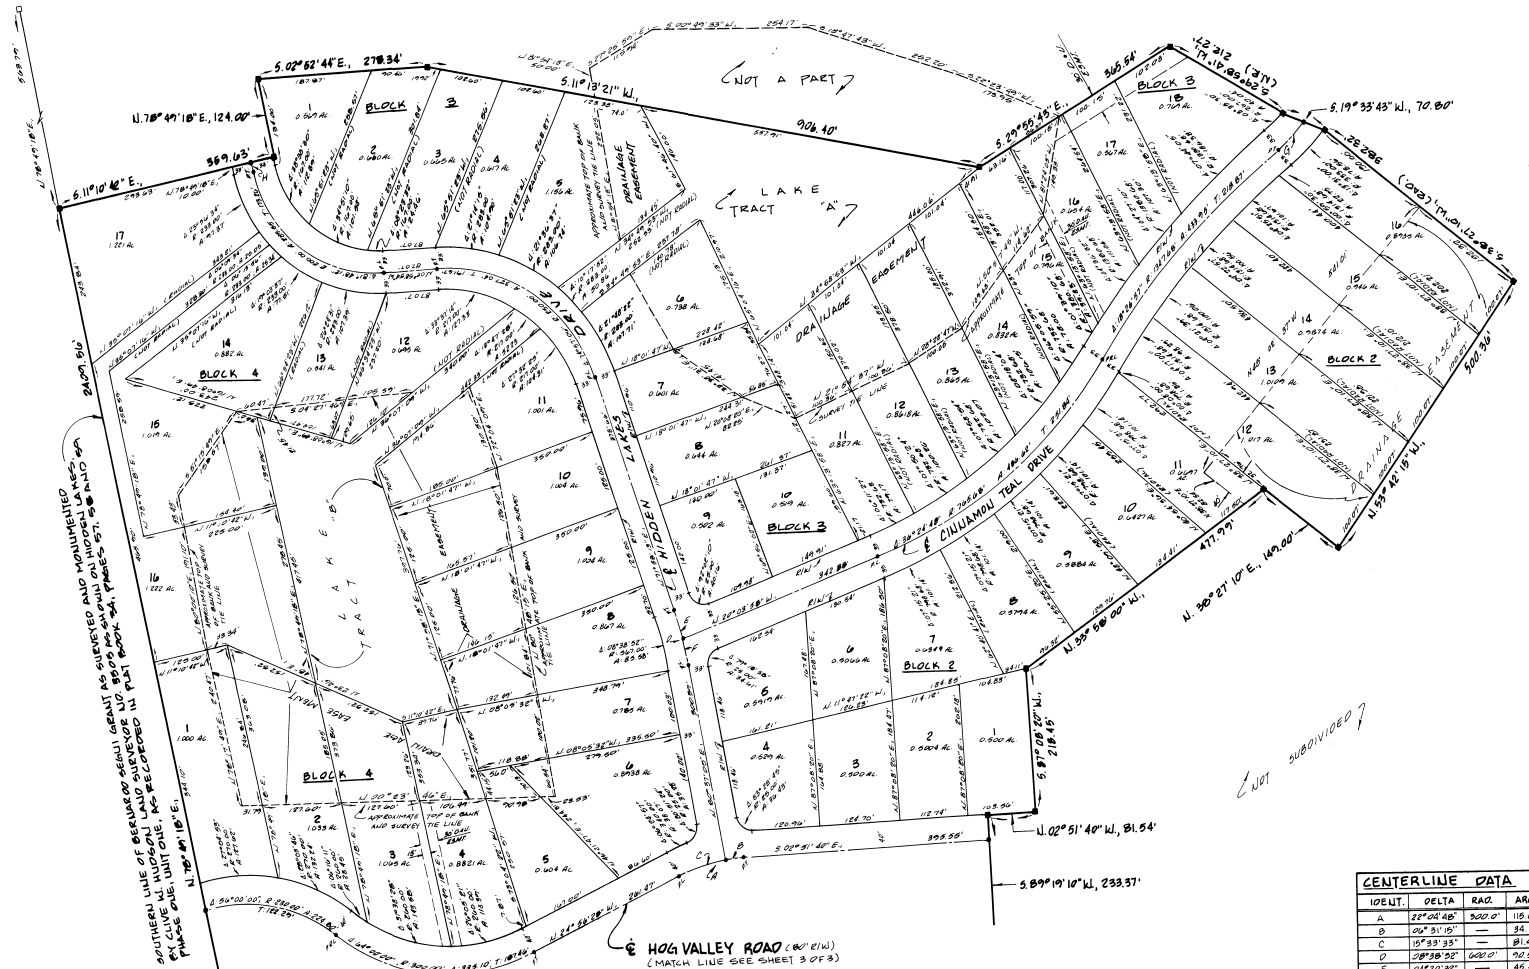

SOUTHERN LINE OF BEAR OF SMALL GRANT AS SURVEYED AND MONUMENTED BY CLINE W. HUDSON REGISTERED LAND SURVEYOR NO. 3505, AS SHOWN ON HIDDEN LAKES, PHASE ONE, UNIT ONE, AS RECORDED IN PLAT BOOK 34, PAGES 87, 88 AND 89.

WEST LINE OF 80V1 LOT 4, SECTION 35, TOWNSHIP 20 S, RANGE 94 E,
 AS SURVEYED AND MONUMENTED BY CLINE W. HUDSON REGISTERED
 LAND SURVEYOR NO. 3505, AS SHOWN ON HIDDEN LAKES, PHASE ONE,
 UNIT ONE, AS RECORDED IN PLAT BOOK 34, PAGES 87, 88 AND 89.

36 2
34 5

CENTERLINE DATA				
IDENT.	DELTA	RAC.	ARC.	TAIL.
A	22°04'48"	3502.0'	115.61'	58.53'
B	06°31'15"	---	34.14'	---
C	15°33'35"	---	81.47'	---
D	28°38'35"	668.0'	70.50'	48.37'
E	24°12'50"	---	45.47'	---
F	04°18'21"	---	45.09'	---
G	11°20'44"	3002.0'	59.40'	29.80'
H	11°08'49" 18" E,	---	10.00'	---