


BRIARWOOD AT SUNTREE
 SUNTREE PLANNED UNIT DEVELOPMENT
 STAGE 5, TRACT 44
 A SUBDIVISION OF A PORTION OF
 SECTIONS 23 & 24
 TOWNSHIP 26 SOUTH, RANGE 36 EAST
 BREVARD COUNTY, FLORIDA

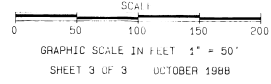


TARGET TABLE

NO.	DISTANCE	BEARING
1	21.25	N 50°59'07"W
2	83.58	N 54°37'54"E
3	48.86	S 77°22'34"E
4	31.86	S 82°32'15"E
5	20.97	N 42°28'25"W
6	120.75	N 22°41'14"E
7	47.85	N 08°42'35"E
8	12.00	S 78°10'04"E
9	15.85	S 77°22'34"E
10	18.40	N 57°13'50"E
11	10.85	N 81°48'25"E
12	4.00	S 54°47'28"W
13	4.00	S 14°10'04"W
14	4.00	N 05°21'32"E
15	4.00	S 77°22'34"E
16	4.00	S 50°22'07"W
17	4.00	S 48°57'58"W
18	4.00	N 15°14'05"W
19	4.00	N 05°28'31"W
20	8.36	N 81°48'28"W
21	18.85	S 28°10'30"E
22	5.42	N 41°02'04"W
23	15.78	S 48°57'58"W
24	17.07	S 50°23'01"W
25	18.85	N 74°45'05"W
26	27.03	S 24°18'37"W
27	18.00	S 48°57'58"W
28	103.31	S 41°38'18"W
29	22.00	N 83°58'19"W
30	100.00	N 84°56'07"W
31	100.00	N 91°33'18"E

CURVE TABLE


NO.	RADIUS	DELTA	ARC	TANGENT	CHORD	BEARING
1	150.00	18°35'25"	48.67	24.35	48.46	N 10°38'17"E
2	250.00	08°58'00"	78.63	13.33	26.61	N 04°24'38"E
3	250.00	22°53'43"	89.90	30.83	89.24	N 18°54'33"E
4	150.00	21°38'29"	56.86	28.67	56.32	N 19°38'39"E
5	150.00	13°38'58"	38.81	18.39	38.21	N 15°42'23"E
6	150.00	31°59'25"	83.79	43.00	82.67	N 38°41'33"E
7	200.00	05°54'00"	62.26	31.20	60.34	N 07°14'20"E
8	150.00	32°22'48"	84.77	43.35	83.85	N 19°40'28"W
9	200.00	48°57'58"	128.48	64.44	125.88	N 24°14'25"E
10	300.00	05°38'55"	128.48	24.74	48.48	N 51°47'54"E
11	300.00	47°58'35"	125.85	66.77	122.00	N 78°37'39"E
12	288.54	08°01'11"	84.67	42.48	84.57	S 80°08'42"E
13	388.13	25°53'41"	111.28	28.07	50.82	S 73°52'00"E
14	140.00	21°57'11"	55.38	28.07	55.38	S 71°43'45"E
15	190.29	18°31'28"	85.19	43.01	84.78	S 20°58'40"E
16	25.00	88°15'48"	38.51	24.25	34.82	S 00°41'11"E
17	200.00	01°32'28"	38.16	18.03	38.08	N 91°18'41"E

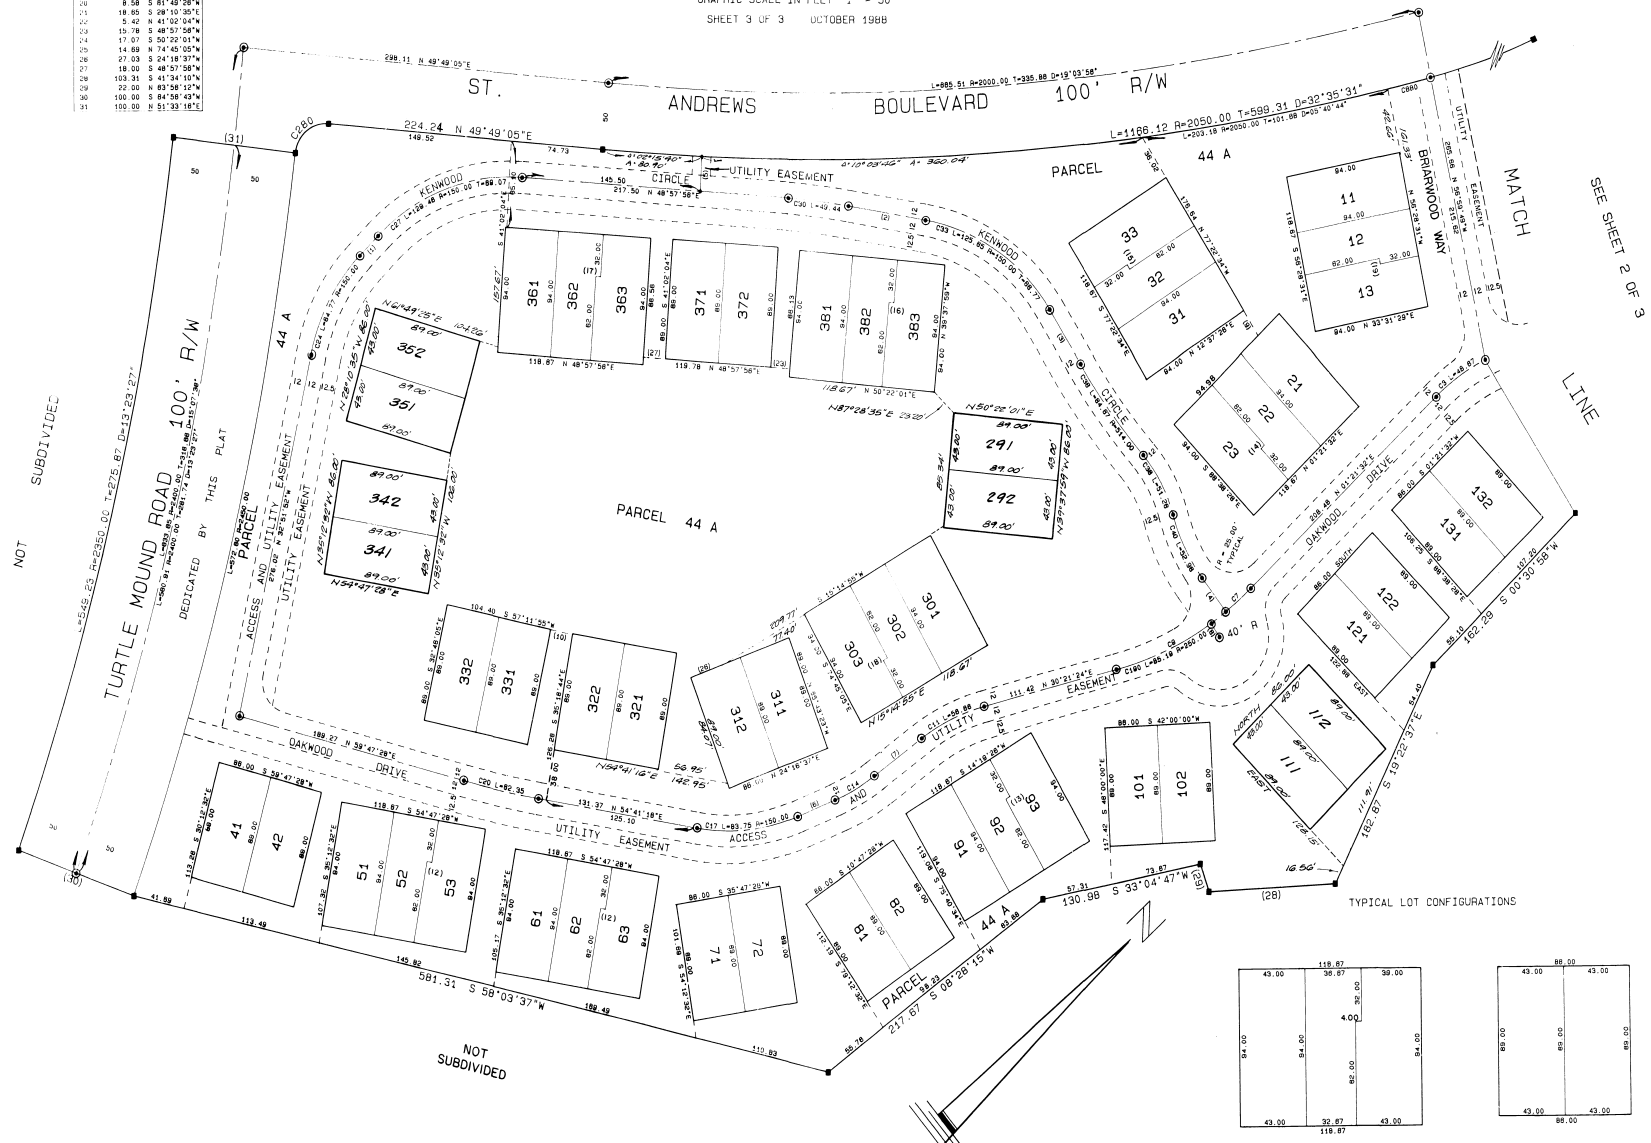

NOT SUBDIVIDED

NOT SUBDIVIDED

SEE SHEET 2 OF 3

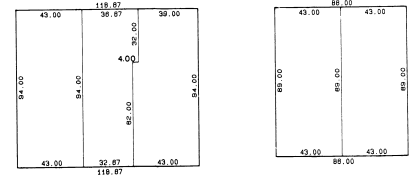

ALL BEARINGS ARE PARALLEL WITH
 OR AT RIGHT ANGLES TO THE BASE
 BEARING AS SHOWN