


WILLOW GREEN AT LA CITA PHASE TWO

Curve Table

CURVE	RADIUS	LENGTH	TANGENT	CHORD	BEARING	DELTA

NOTE:
SEE SHEET 1 OF 2 FOR SURVEYOR'S NOTES.

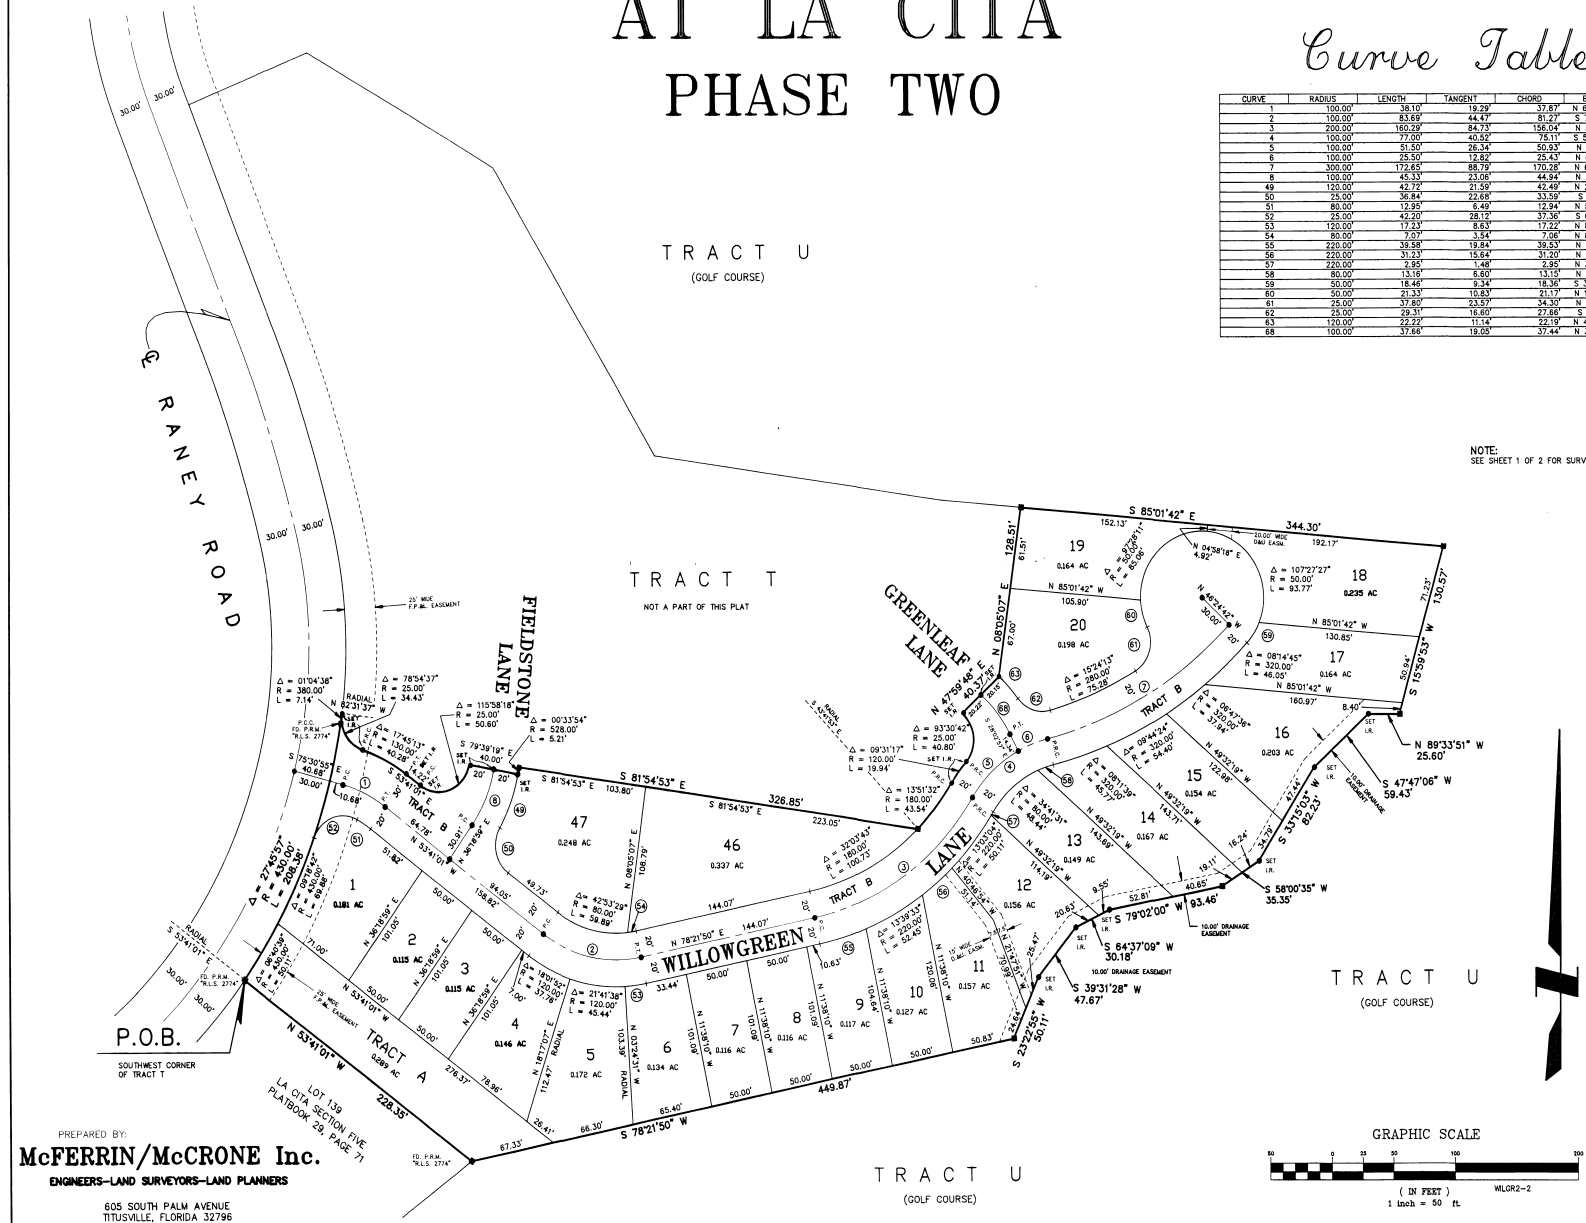

PREPARED BY:
McFERRIN/McCRONE Inc.
ENGINEERS—LAND SURVEYORS—LAND PLANNERS

605 SOUTH PALM AVENUE
TITUSVILLE, FLORIDA 32796

TRACT U
(GOLF COURSE)

