

PLAT OF BAYTREE, PLANNED UNIT DEVELOPMENT PHASE I, STAGES 1-5

PLAT BOOK 24 PAGE 69
SHEET 11 OF 14
SECTIONS 14 & 15, TWP 26 S., RANGE 36 E.

LINE	DIRECTION	DISTANCE
L1	S174°57'57"E	32.41'
L2	S02°25'22"W	40.91'
L3	N12°14'01"E	40.70'
L4	S59°43'08"E	37.58'
L5	N04°05'00"W	30.31'
L6	N78°32'35"W	37.18'
L7	N17°14'01"E	42.84'
L8	S72°18'17"E	41.33'
L9	N08°31'10"E	49.35'
L10	N83°14'44"W	53.01'
L11	N51°43'39"E	33.20'
L12	N18°14'01"E	42.84'
L13	S89°43'08"W	37.58'
L14	N19°28'48"E	37.50'
L15	N03°05'00"W	42.15'
L16	S03°24'26"E	77.14'
L17	S174°03'08"E	30.31'
L18	N15°48'11"E	68.24'
L19	S84°43'32"E	58.65'




KEY MAP

UNPLATTED



GRAPHIC SCALE

(IN FEET)
1 inch = 100 ft

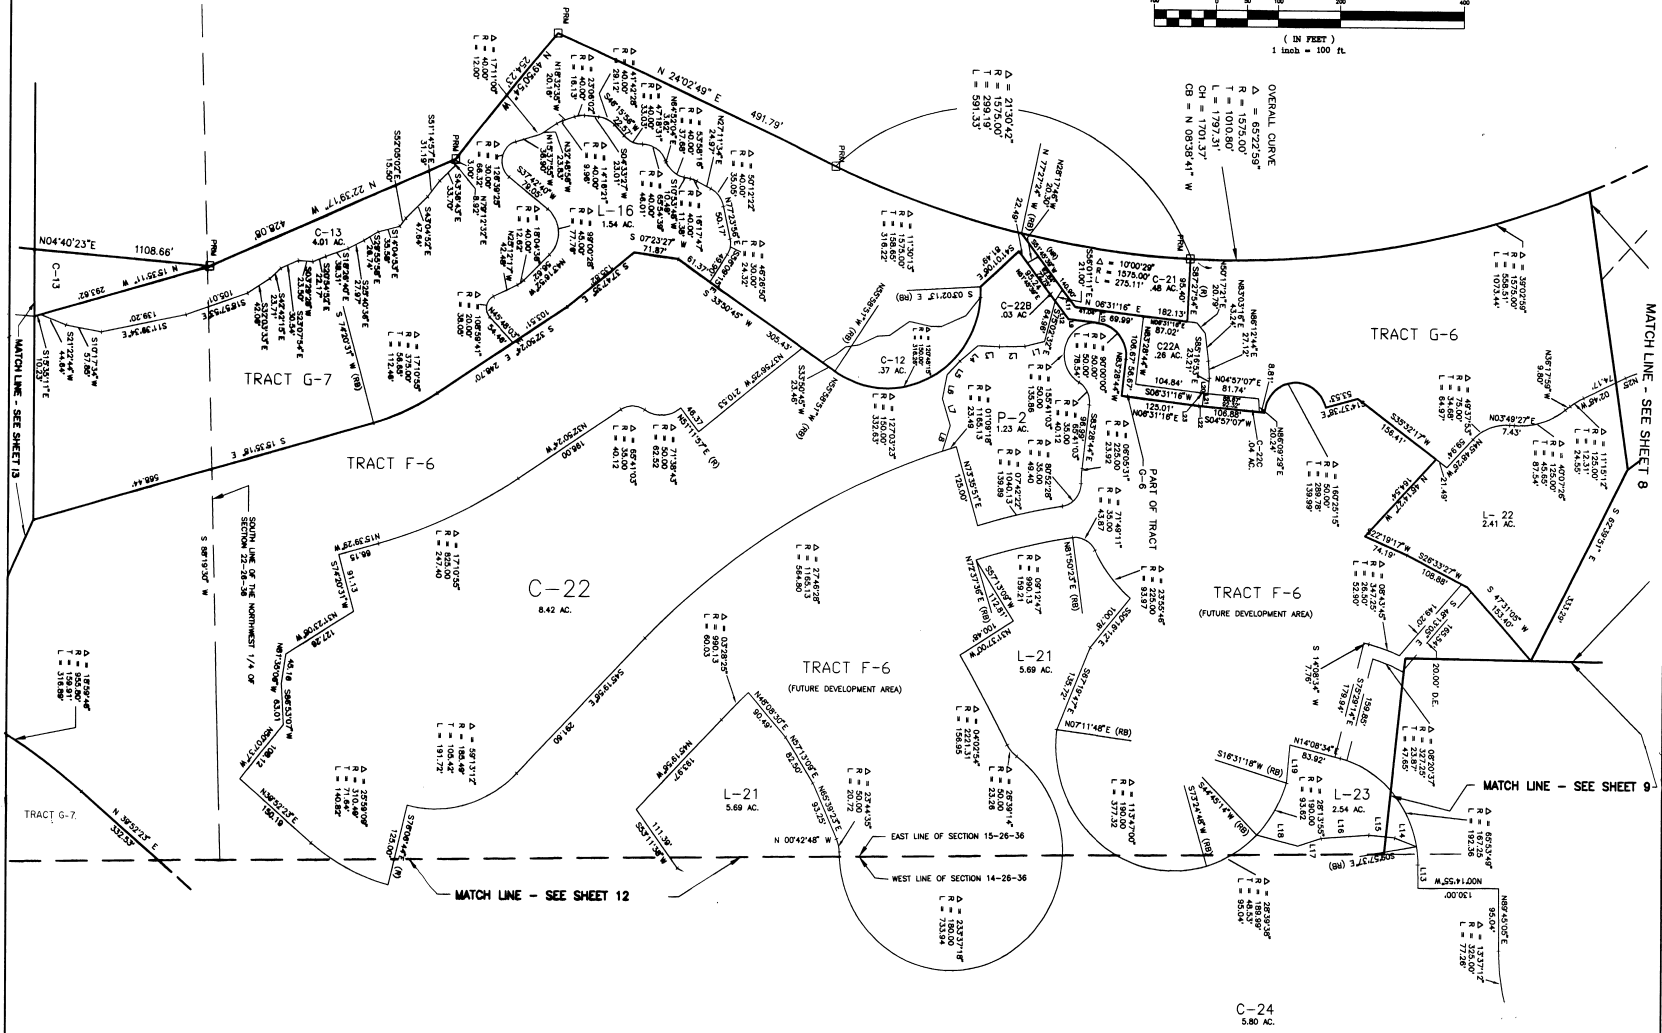

C-24
5.80 AC