



PLAT OF BAYTREE, PLANNED UNIT DEVELOPMENT  
 PHASE I, STAGES I-5

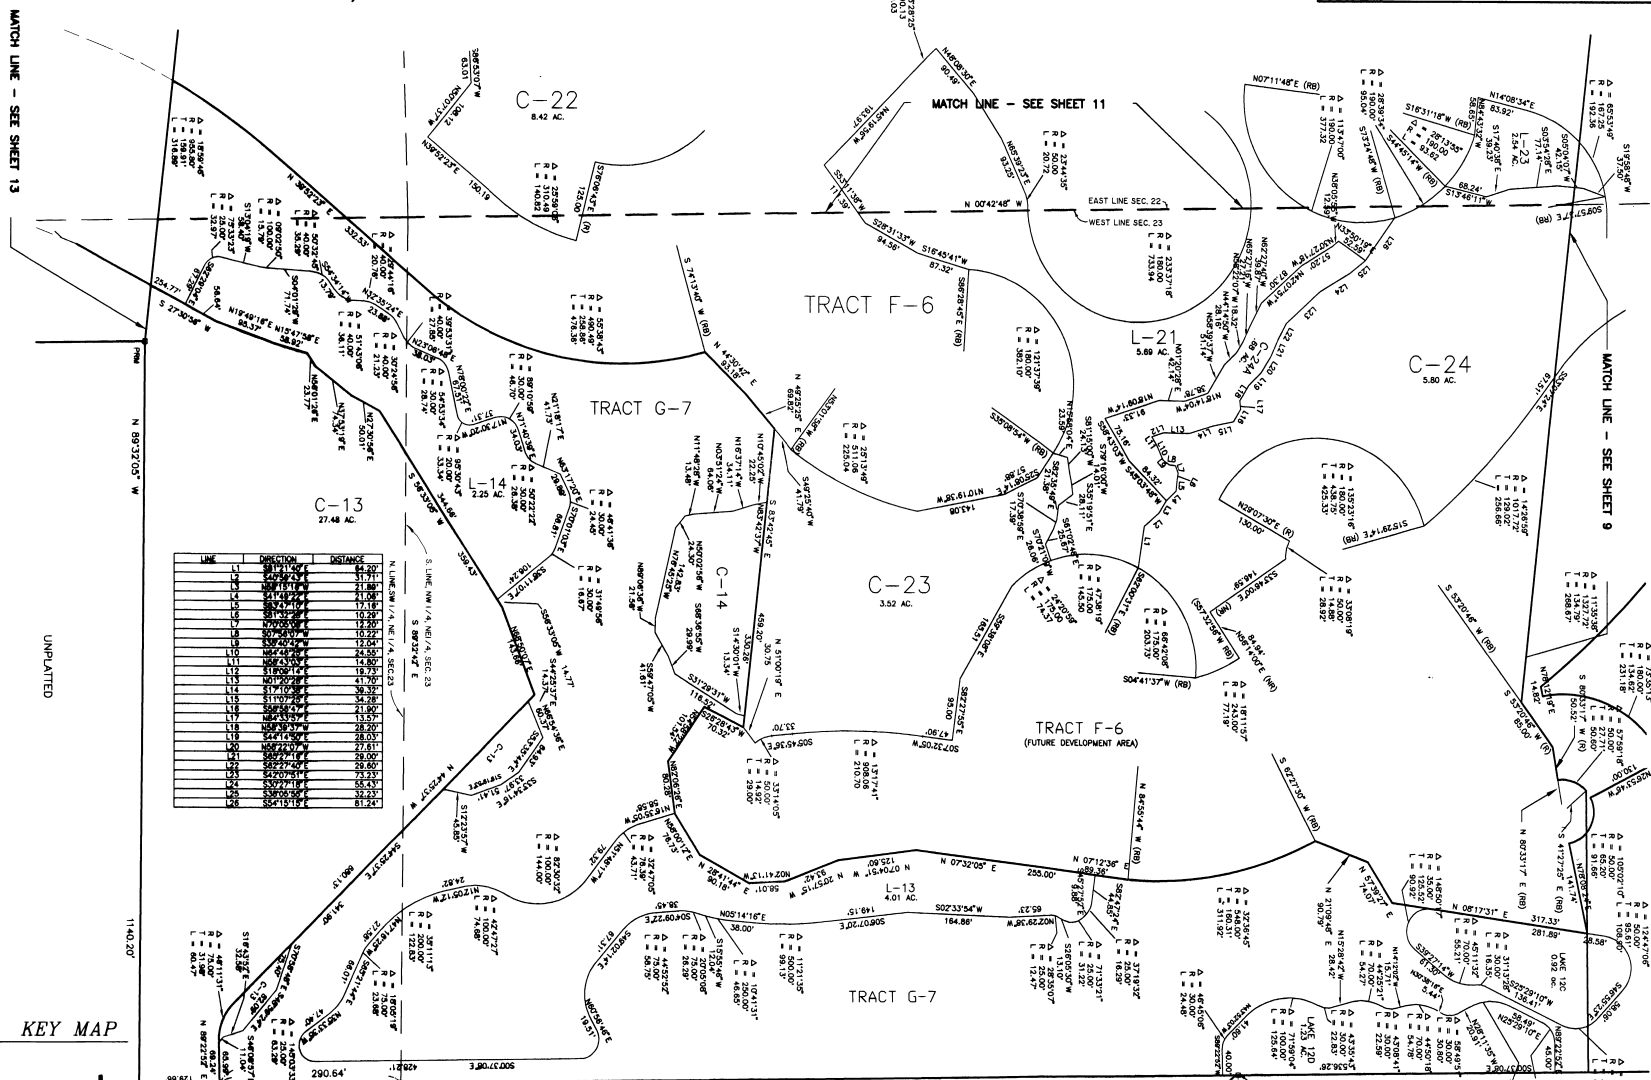

LINE	DIRECTION	DISTANCE
KEY MAP

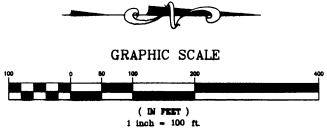

DRAWING NUMBER  
 39-70




MATCH LINE - SEE SHEET 13

MATCH LINE - SEE SHEET 11

MATCH LINE - SEE SHEET 9

UNPLATTED

S 00°37'08" E

SUNTREE PLANNED UNIT DEVELOPMENT  
 PLAT BOOK 33, PAGES 33 & 34

SUNTREE PLANNED UNIT DEVELOPMENT  
 PLAT BOOK 33, PAGES 33 & 34