


HOLIDAY SPRINGS AT SUNTREE
 PLAT BOOK 28 PAGES 67-73
 EXISTING LAKE

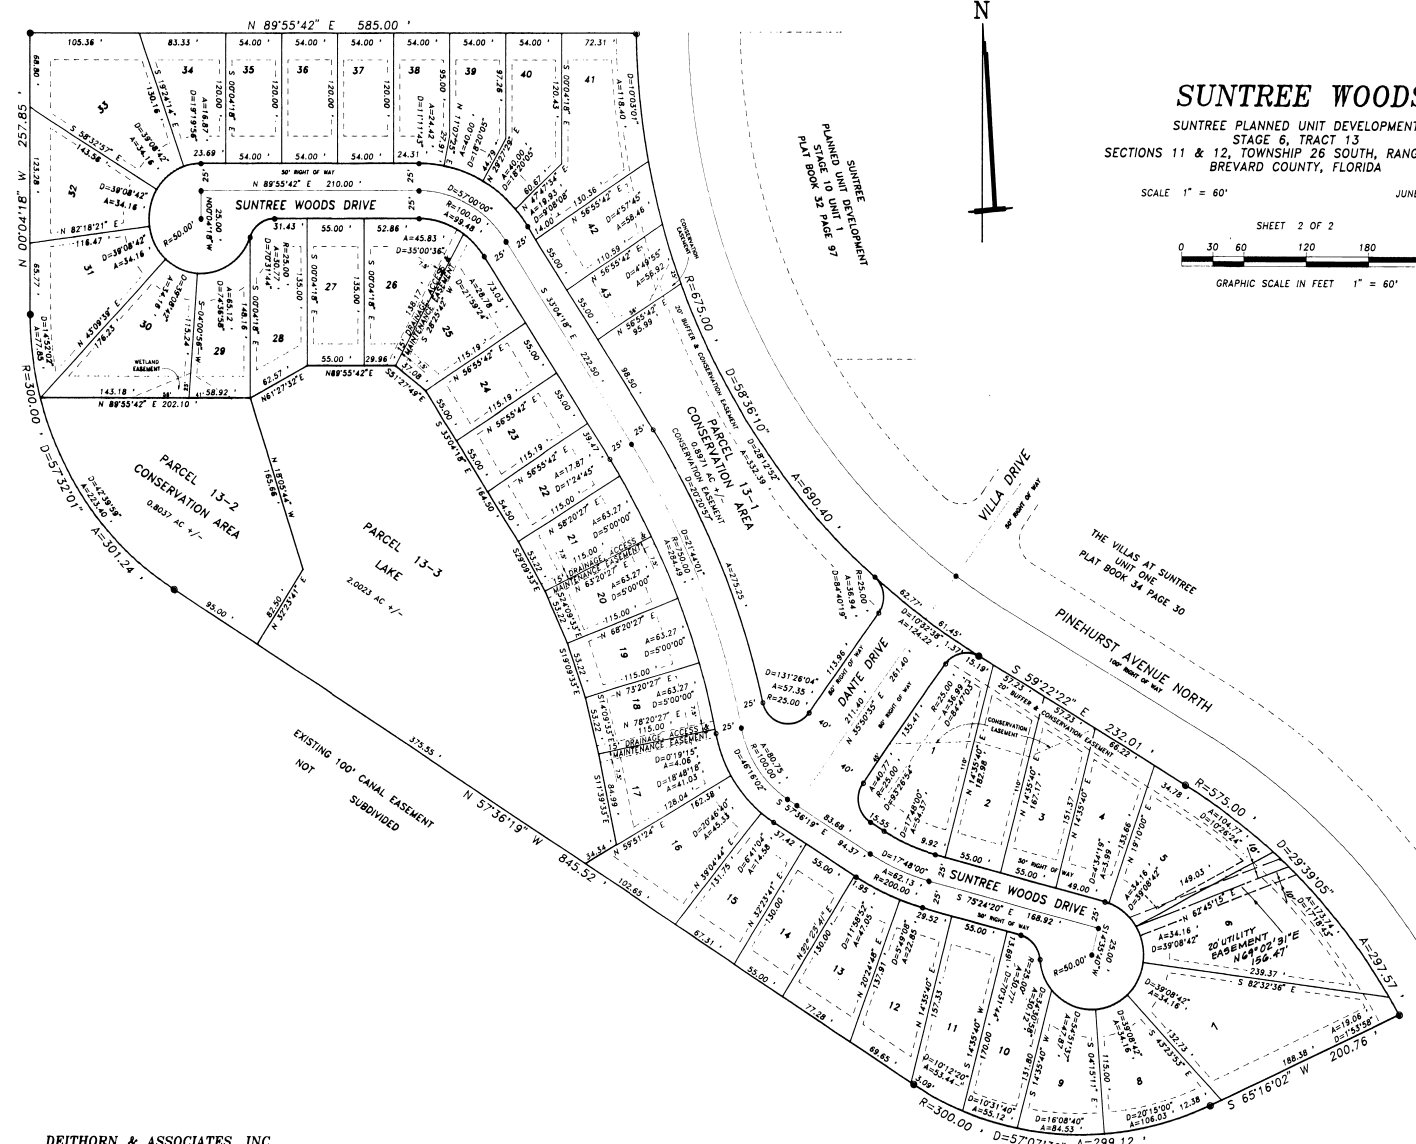

SUNTREE WOODS
 SUNTREE PLANNED UNIT DEVELOPMENT
 STAGE 6, TRACT 13
 SECTIONS 11 & 12, TOWNSHIP 26 SOUTH, RANGE 36 EAST
 BREVARD COUNTY, FLORIDA

SCALE 1" = 60'
 JUNE 1993
 SHEET 2 OF 2
 GRAPHIC SCALE IN FEET 1" = 60'

DEITHORN & ASSOCIATES, INC.
 476 HIGHWAY A-1-A SUITE 30 SATTELITE BEACH, FL 32937
 (407) 778-8881 FAX (407) 779-8873