



THE FAIRWAYS AT THE GREAT OUTDOORS

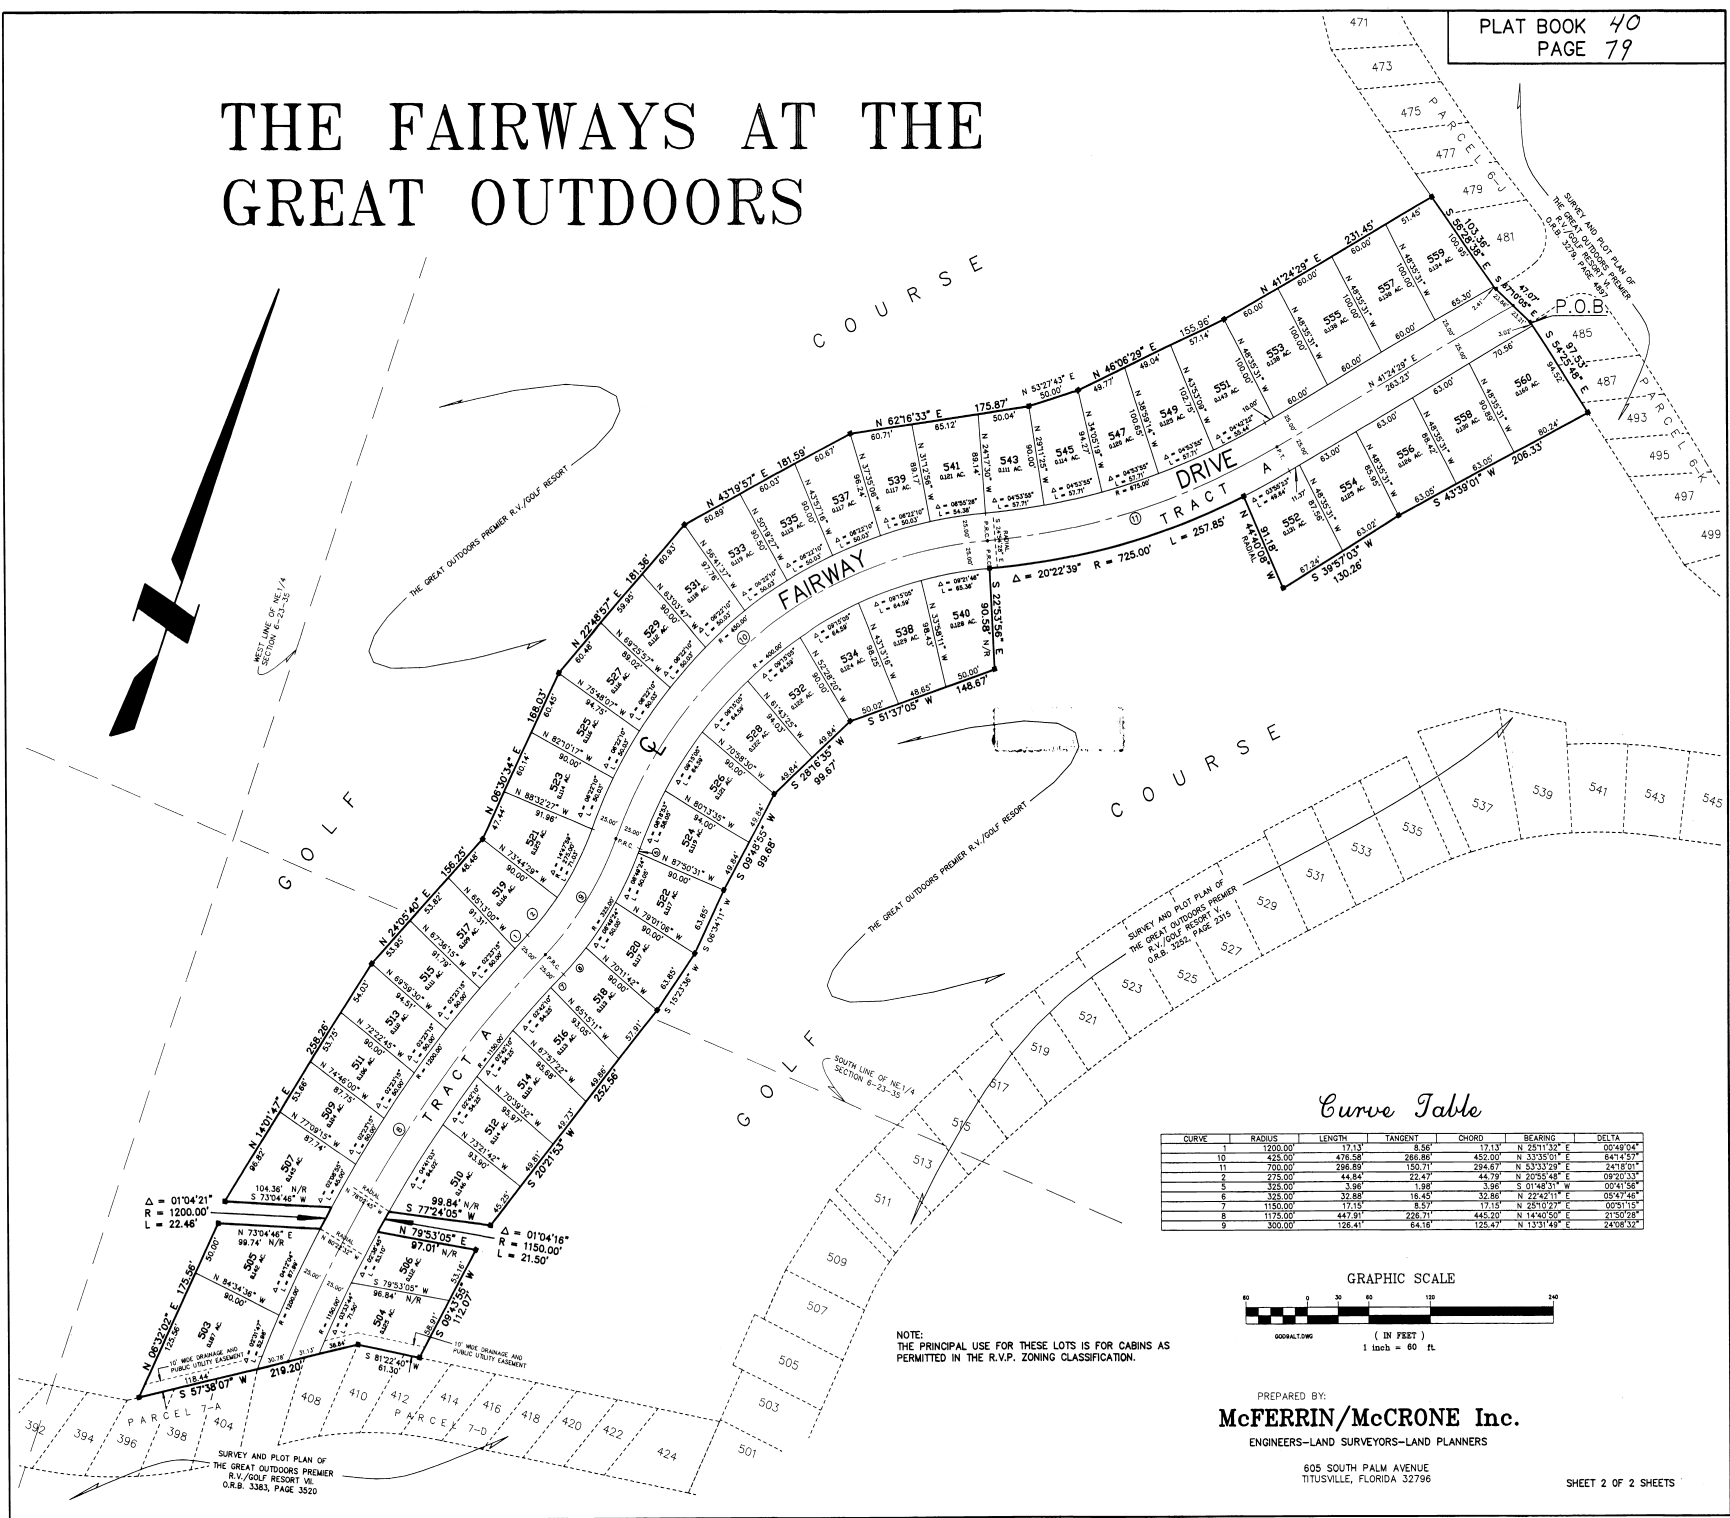

Curve Table

CURVE	RADIUS	LENGTH	TANGENT	CHORD	BEARING	DELTA
7	1200.00'	17.13'	8.56'	17.13'	N 251°13'0"	00°42'04"
10	425.00'	476.58'	266.89'	452.00'	N 333°35'0"	54°12'51"
11	700.00'	296.89'	150.71'	294.67'	N 53°33'20"	24°18'01"
4	275.00'	44.84'	22.42'	44.79'	N 22°54'48"	09°03'33"
6	525.00'	3.89'	1.98'	3.98'	S 01°49'31"	00°41'58"
8	326.00'	32.88'	16.45'	32.86'	N 22°42'11"	05°47'46"
7	1150.00'	17.15'	8.57'	17.15'	N 251°02'22"	00°31'15"
6	1175.00'	447.91'	228.71'	445.20'	N 14°40'50"	21°50'28"
9	300.00'	126.41'	64.18'	126.47'	N 13°31'49"	24°38'32"

GRAPHIC SCALE

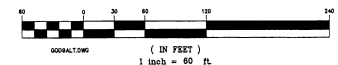

NOTE:
THE PRINCIPAL USE FOR THESE LOTS IS FOR CABINS AS PERMITTED IN THE R.V.P. ZONING CLASSIFICATION.

PREPARED BY:
McFERRIN/McCRONE Inc.
ENGINEERS-LAND SURVEYORS-LAND PLANNERS

605 SOUTH PALM AVENUE
TITUSVILLE, FLORIDA 32796