

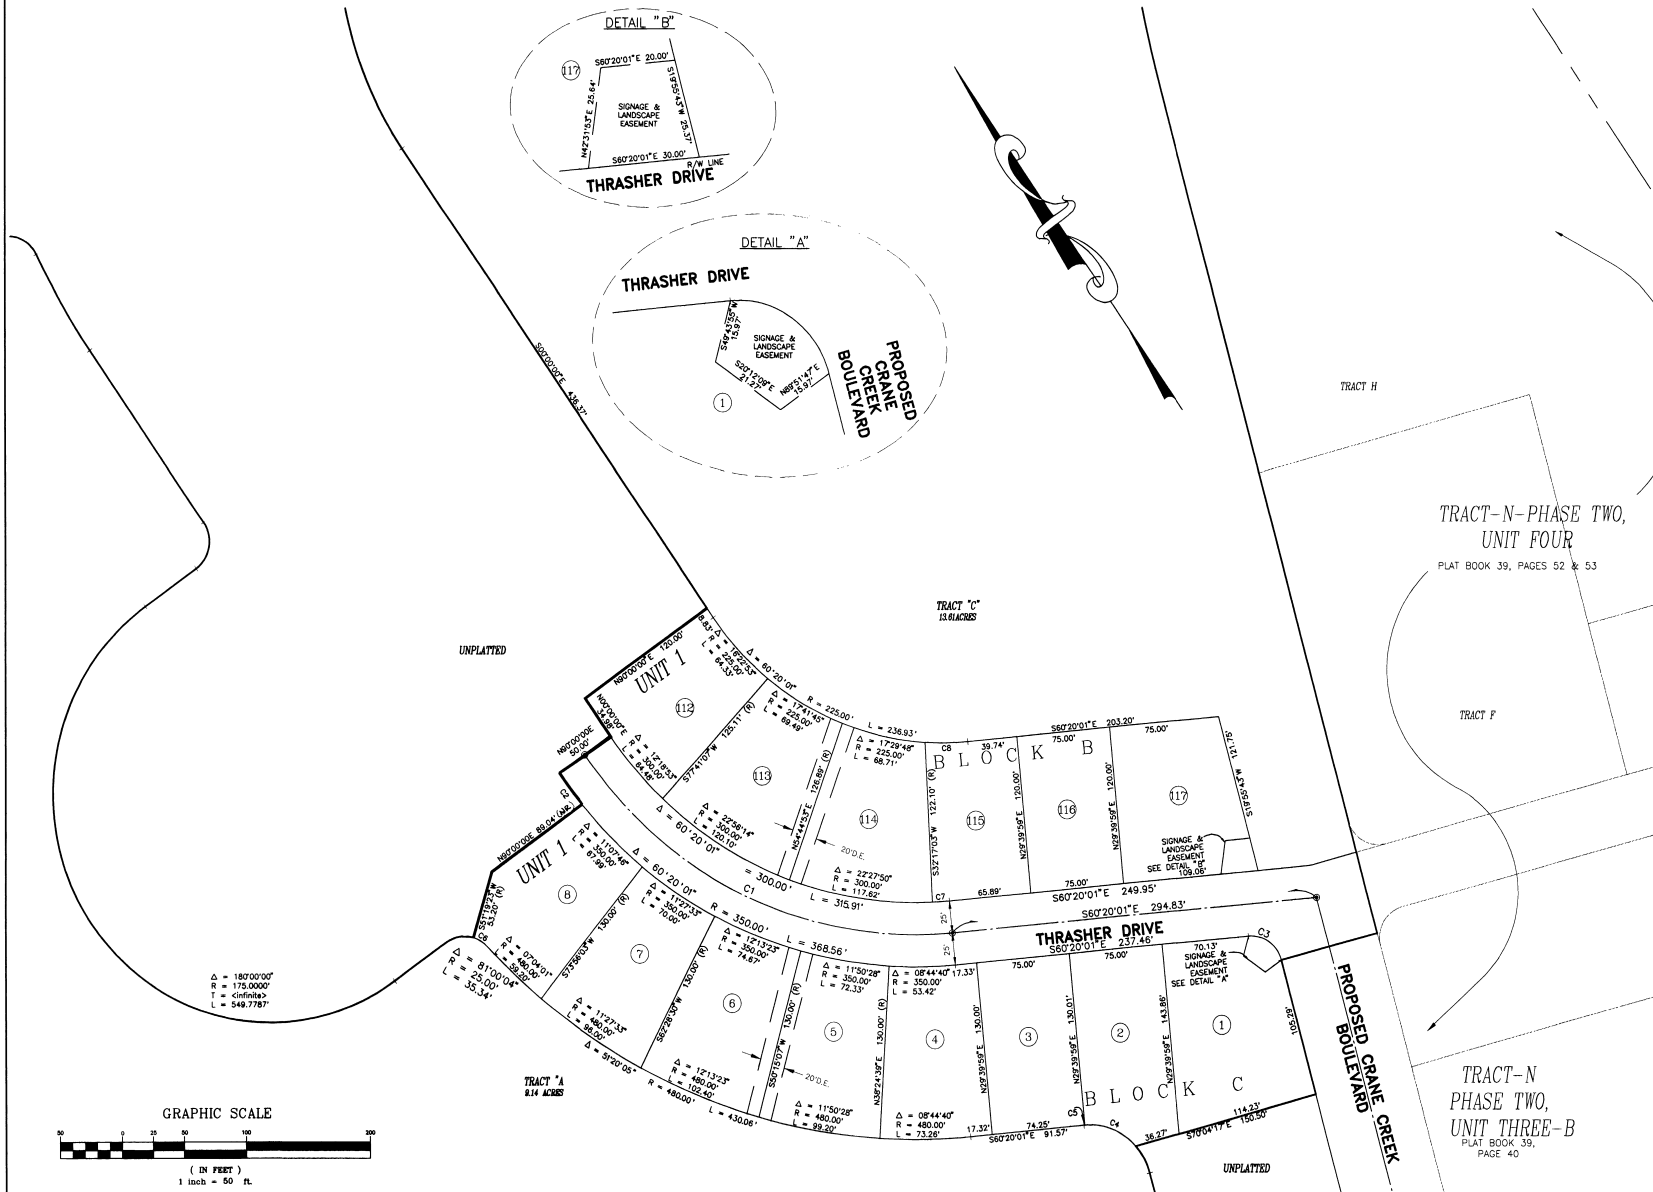
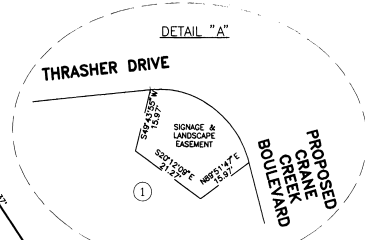


VIERA NORTH P.U.D., TRACT L, PHASE 1, UNIT 1
 SECTION 34, TOWNSHIP 25 SOUTH, RANGE 36 EAST
 VIERA, BREVARD COUNTY, FLORIDA

PLAT BOOK 43 PAGE 2
 SHEET 2 OF 2
 SECTION 34, TWP. 25 S., RANGE 36 E.

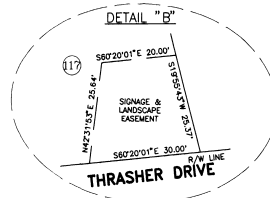

Δ = 180°00'00"
 R = 175.0000'
 T = Centerline
 L = 549.7783'

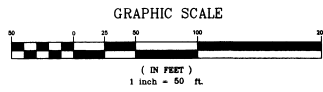

— THIS PLAT PREPARED BY —
B.S.E. CONSULTANTS, INC.
 CONSULTING, ENGINEERING, LAND SURVEYING
 312 S. Harbor City Blvd., Suite 4, Melbourne, Florida (407) 735-3674

DATE: 11/5/96

U.S.E. DWG. # 10183302