



STONE LAKE ESTATES

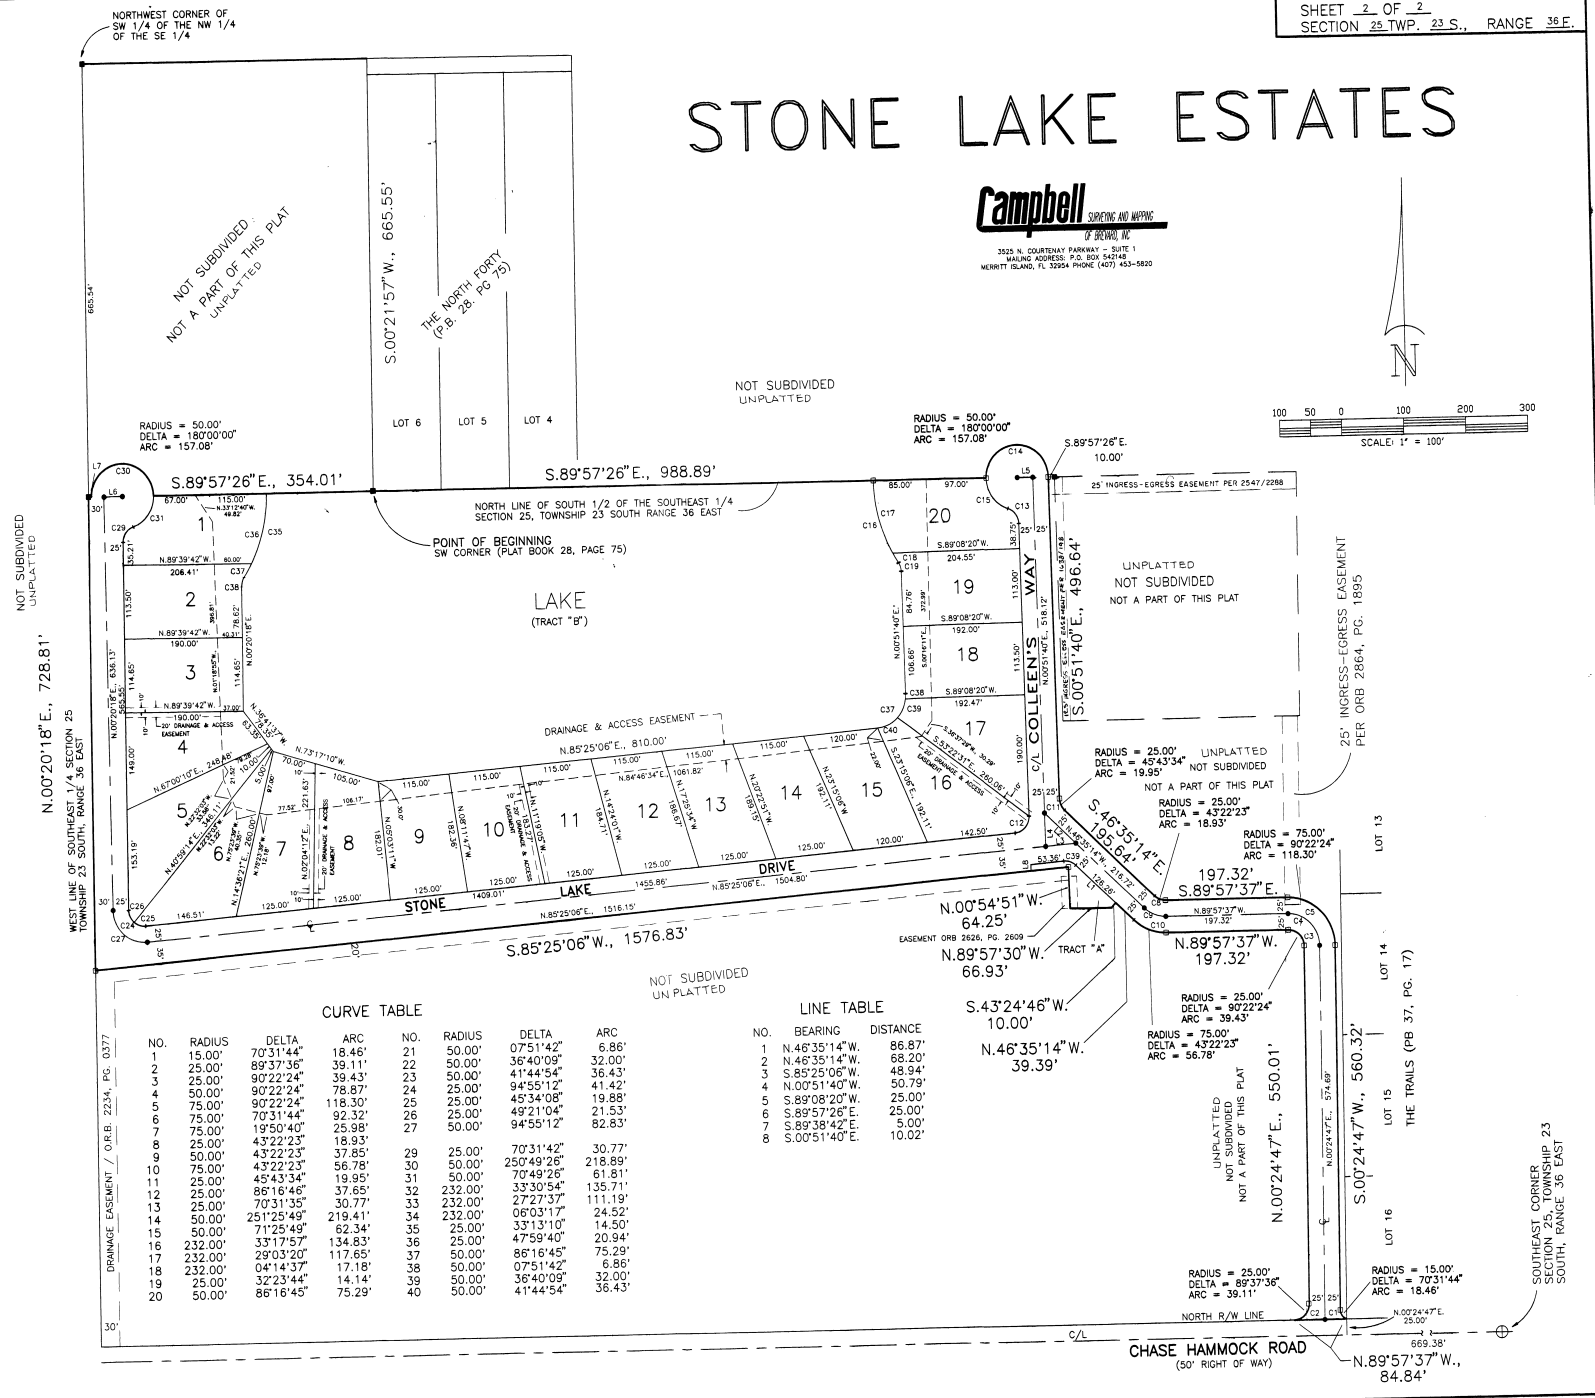

Campbell SURVEYING AND MAPPING
 OF BREWSTER, FL
 3525 N. COURTESY PARKWAY - SUITE 1
 WALKING ADDRESS P.O. BOX 542148
 McRRITT ISLAND, FL 32954 PHONE (407) 453-9820

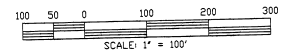

WEST LINE OF SOUTHEAST 1/4 SECTION 25 TOWNSHIP 23 SOUTH, RANGE 36 EAST
 N.00°20'18"E., 728.81'

CURVE TABLE				CURVE TABLE			
NO.	RADIUS	DELTA	ARC	NO.	RADIUS	DELTA	ARC
1	15.00'	70°31'44"	18.46'	21	50.00'	07°51'42"	6.86'
2	25.00'	89°37'36"	39.11'	22	50.00'	36°40'09"	32.00'
3	25.00'	90°22'24"	39.43'	23	50.00'	41°44'54"	36.43'
4	50.00'	90°22'24"	78.87'	24	25.00'	94°55'12"	41.42'
5	75.00'	90°22'24"	118.30'	25	25.00'	45°34'08"	19.88'
6	75.00'	70°31'44"	92.32'	26	25.00'	49°21'04"	21.53'
7	75.00'	19°50'40"	25.98'	27	50.00'	94°55'12"	82.83'
8	25.00'	43°22'23"	18.93'	28	25.00'	70°31'42"	30.77'
9	50.00'	43°22'23"	37.85'	29	50.00'	250°49'26"	218.89'
10	75.00'	43°22'23"	56.78'	30	50.00'	70°49'26"	61.81'
11	25.00'	45°43'34"	19.95'	31	50.00'	33°30'54"	135.71'
12	25.00'	86°18'46"	37.65'	32	232.00'	272°27'37"	111.19'
13	25.00'	70°31'35"	30.77'	33	232.00'	06°03'17"	24.52'
14	50.00'	25°12'54"	219.41'	34	232.00'	33°13'10"	14.50'
15	50.00'	71°25'48"	62.34'	35	25.00'	47°59'40"	20.94'
16	232.00'	33°17'57"	134.83'	36	25.00'	86°16'45"	75.29'
17	232.00'	29°03'20"	117.65'	37	50.00'	07°51'42"	6.86'
18	232.00'	04°14'37"	17.18'	38	50.00'	38°40'09"	32.00'
19	25.00'	32°23'44"	14.14'	39	50.00'	41°44'54"	36.43'
20	50.00'	86°18'45"	75.29'	40	50.00'		

LINE TABLE		
NO.	BEARING	DISTANCE
1	N.46°35'14"W.	86.87'
2	N.46°35'14"W.	58.20'
3	S.85°25'06"W.	48.94'
4	N.00°51'40"W.	50.79'
5	S.89°08'20"W.	25.00'
6	S.89°57'26"E.	25.00'
7	S.89°38'42"E.	5.00'
8	S.00°51'40"E.	10.02'

CHASE HAMMOCK ROAD
 (50' RIGHT OF WAY)

SOUTHEAST CORNER
 OF SECTION 25 TOWNSHIP 23
 SOUTH, RANGE 36 EAST