

5/16/01



# WHISPER LAKE

PLAT BOOK 46 PAGE 70

SHEET 2 OF 2

SECTION 18 TWP. 27 S., RANGE 37 E.

LOCATED WITHIN SECTION 18, TOWNSHIP 27 SOUTH, RANGE 37 EAST, CITY OF MELBOURNE, BREVARD COUNTY, FLORIDA

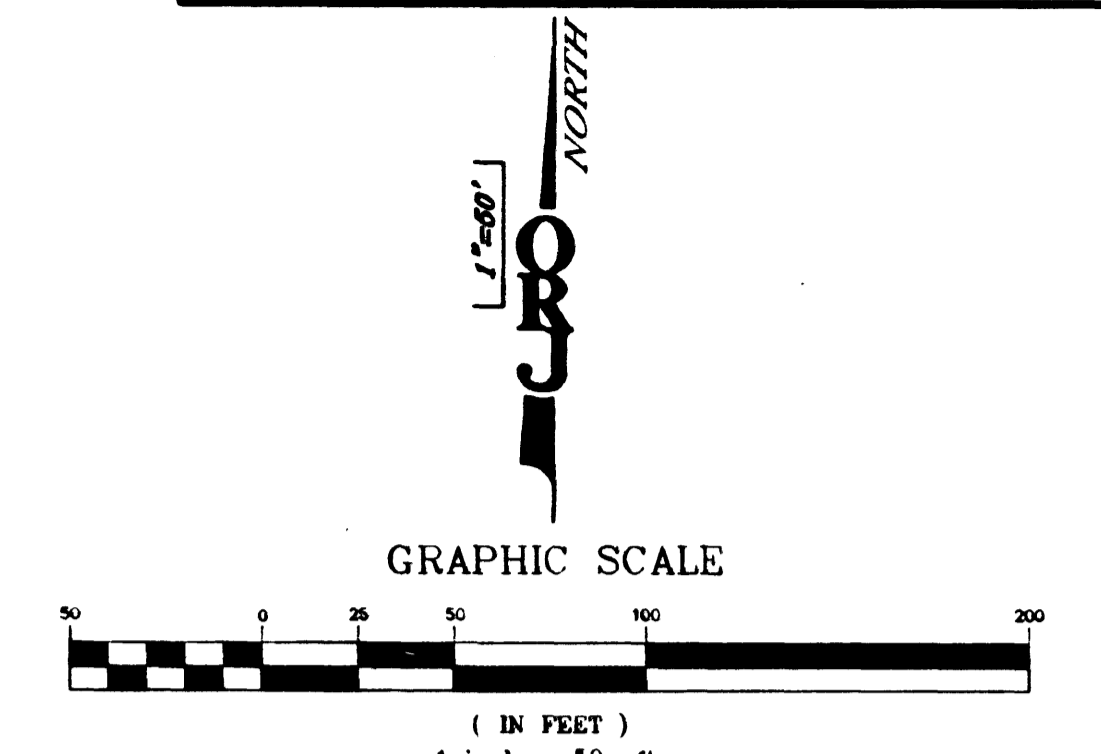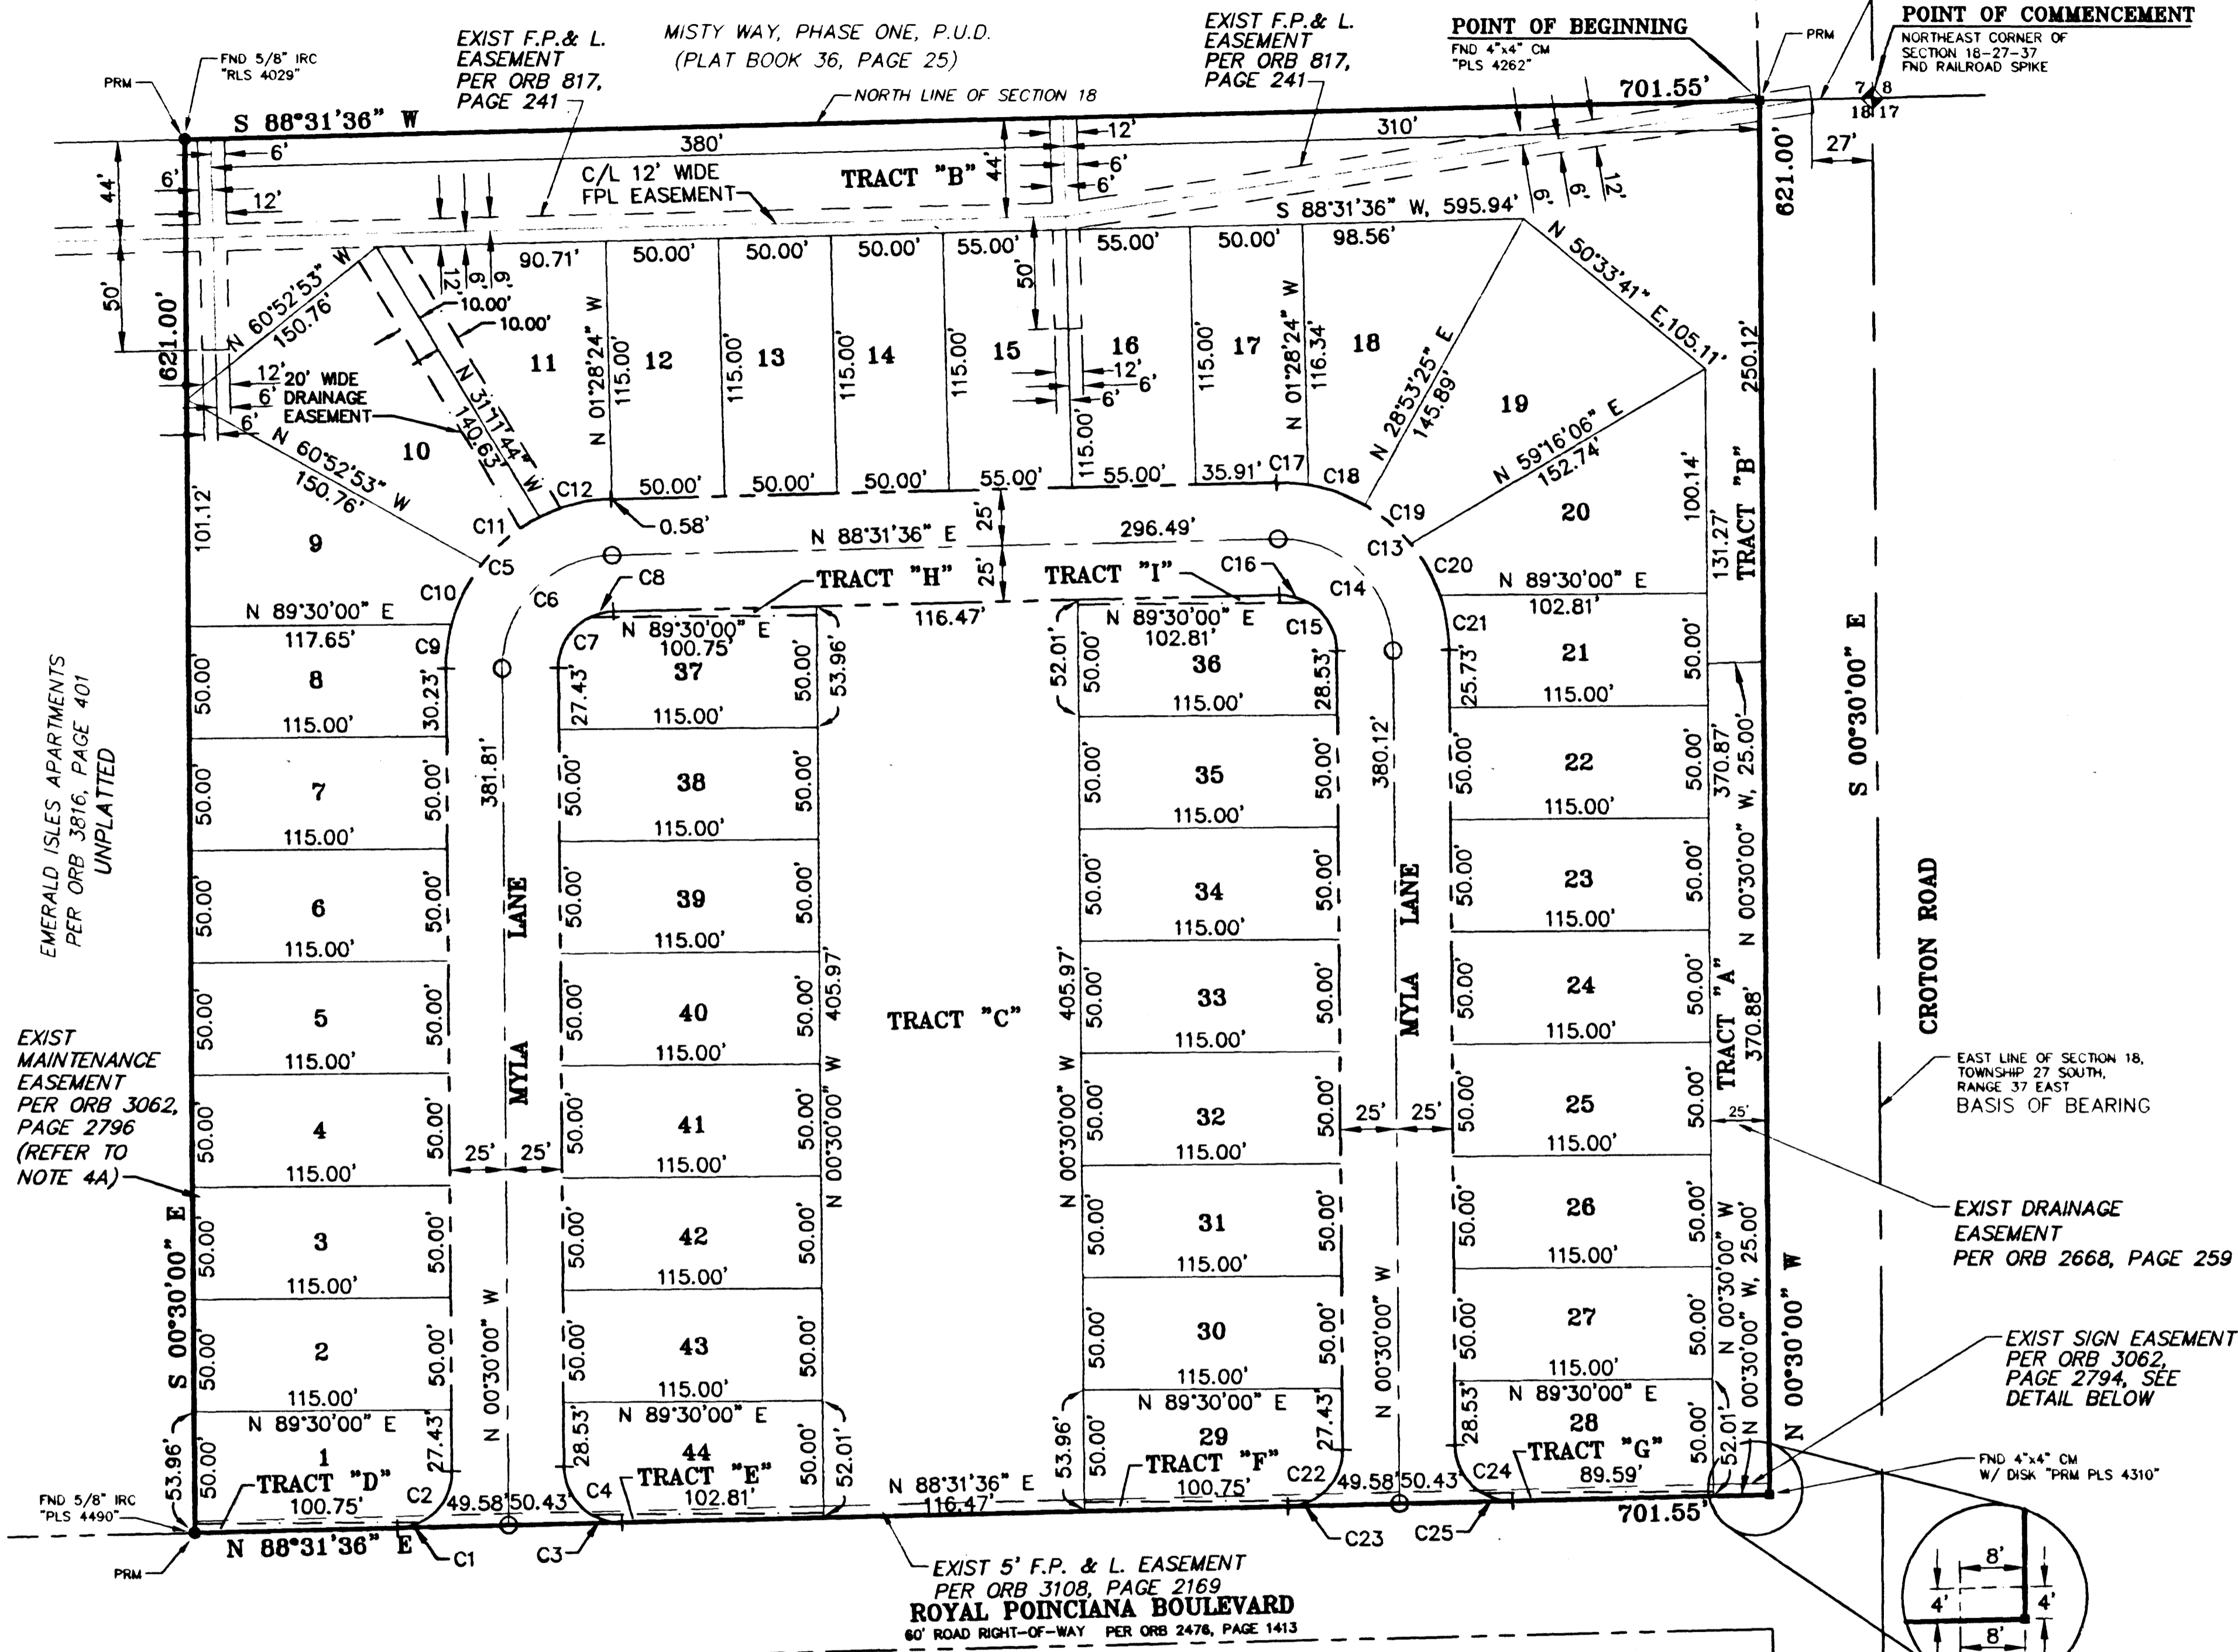

CURVE TABLE			
CURVE NUMBER	RADIUS	ARC LENGTH	DELTA
C1	25.00	10.69	24°29'29"
C2	25.00	28.16	64°32'07"
C3	25.00	13.88	31°48'17"
C4	25.00	25.82	59°10'07"
C5	75.00	116.54	89°01'36"
C6	50.00	77.69	89°01'36"
C7	25.00	28.16	64°32'07"
C8	25.00	10.69	24°29'29"
C9	75.00	20.00	15°16'56"
C10	75.00	30.00	22°55'05"
C11	75.00	33.56	25°38'15"
C12	75.00	32.97	25°11'21"
C13	75.00	119.08	90°58'24"
C14	50.00	79.39	90°58'24"
C15	25.00	25.82	59°10'07"
C16	25.00	13.88	31°48'17"
C17	75.00	14.17	10°49'38"
C18	75.00	26.73	20°25'18"
C19	75.00	26.73	20°25'18"
C20	75.00	26.73	20°25'18"
C21	75.00	24.72	18°52'51"
C22	25.00	28.16	64°32'07"
C23	25.00	10.69	24°29'29"
C24	25.00	25.82	59°10'07"
C25	25.00	13.88	31°48'17"

**LEGEND AND ABBREVIATIONS:**

O = SET P.C.P. = PK NAIL & DISK "PCP, LB6612"


ALL LOT CORNER MONUMENTATION = SET 5/8" IRC, "LB 6612"

AC = ACREAGE  
 FND = FOUND  
 IR = IRON ROD  
 IRC = IRON ROD & CAP  
 IP = IRON PIPE  
 CM = CONCRETE MONUMENT  
 N&D = NAIL & DISK  
 N&T = NAIL & TAB

RRS = RAILROAD SPIKE  
 M = FIELD MEASURED  
 P = PLAT  
 W/ = WITH  
 D = DEED  
 PU&D = PUBLIC UTILITY & DRAINAGE  
 PB = PLAT BOOK  
 ORB = OFFICIAL RECORDS BOOK

**NOTICE:**

THIS PLAT, AS RECORDED IN ITS GRAPHIC FORM, IS THE OFFICIAL DEPICTION OF THE SUBDIVIDED LANDS DESCRIBED HEREIN AND WILL IN NO CIRCUMSTANCES BE SUPPLANTED IN AUTHORITY BY ANY OTHER GRAPHIC OR DIGITAL FORM OF THE PLAT. THERE MAY BE ADDITIONAL RESTRICTIONS RESTRICTIONS THAT ARE NOT RECORDED ON THIS PLAT THAT MAY BE FOUND IN THE PUBLIC RECORDS OF THIS COUNTY.

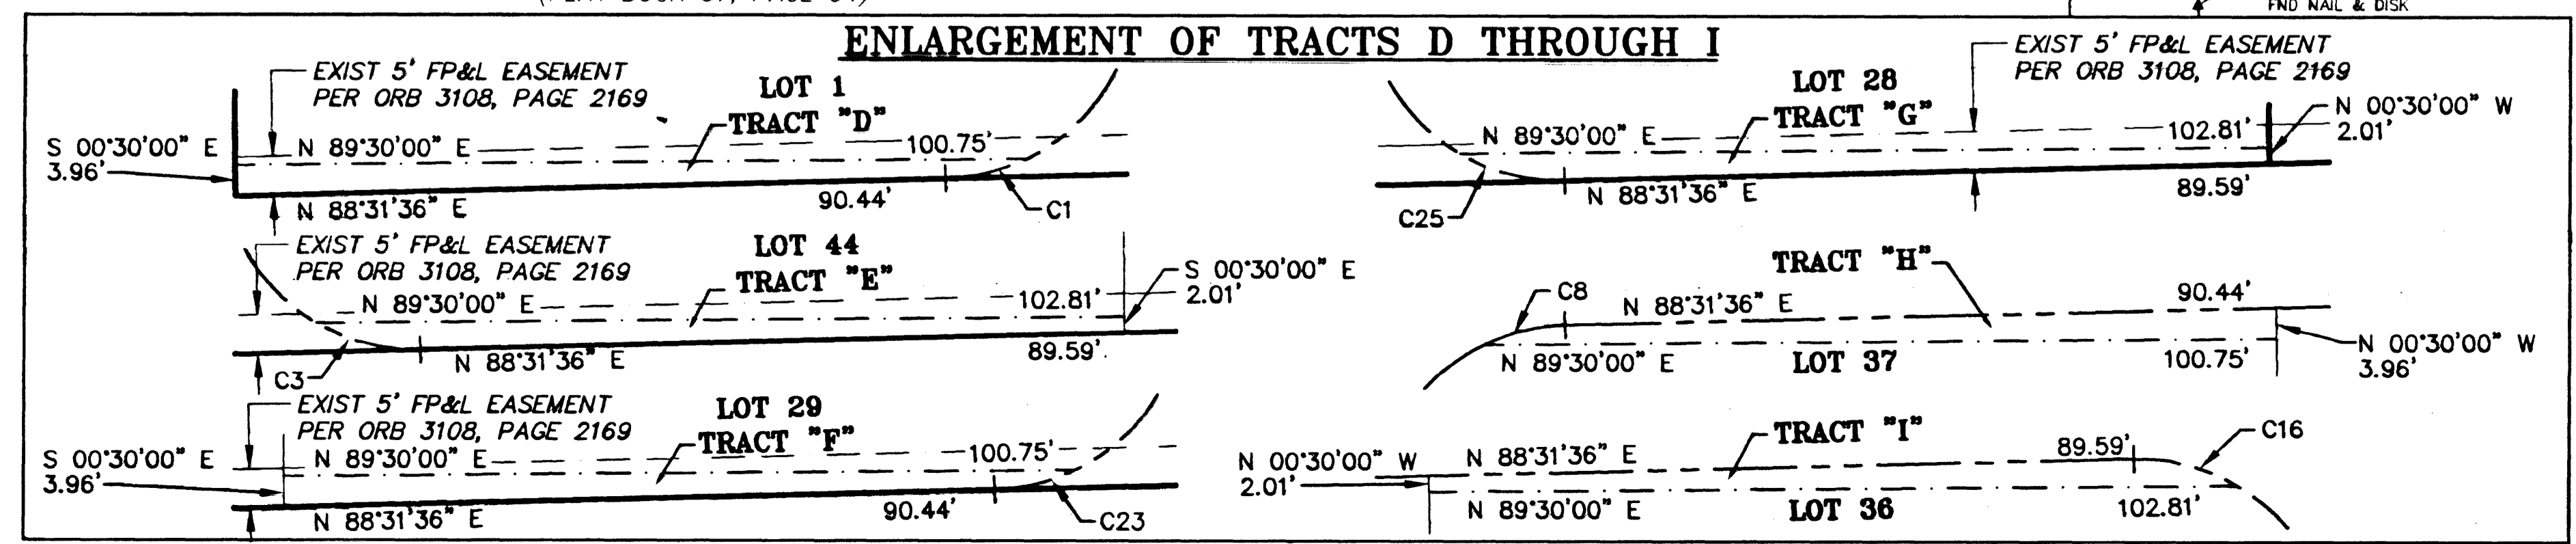

Prepared by:  
**OUTLAW, RICE & JONES, INC.**  
 SURVEYING AND MAPPING BUSINESS, AUTHORIZATION NO. 6612  
 1222 NORTH HARBOR CITY BOULEVARD, MELBOURNE, FL 32901  
 PHONE (321) 254-9721 FAX 242-7854

20 DEC 1999  
 S723-40A 11\WHISPLAK\PLAT(PLT-PLAT)