
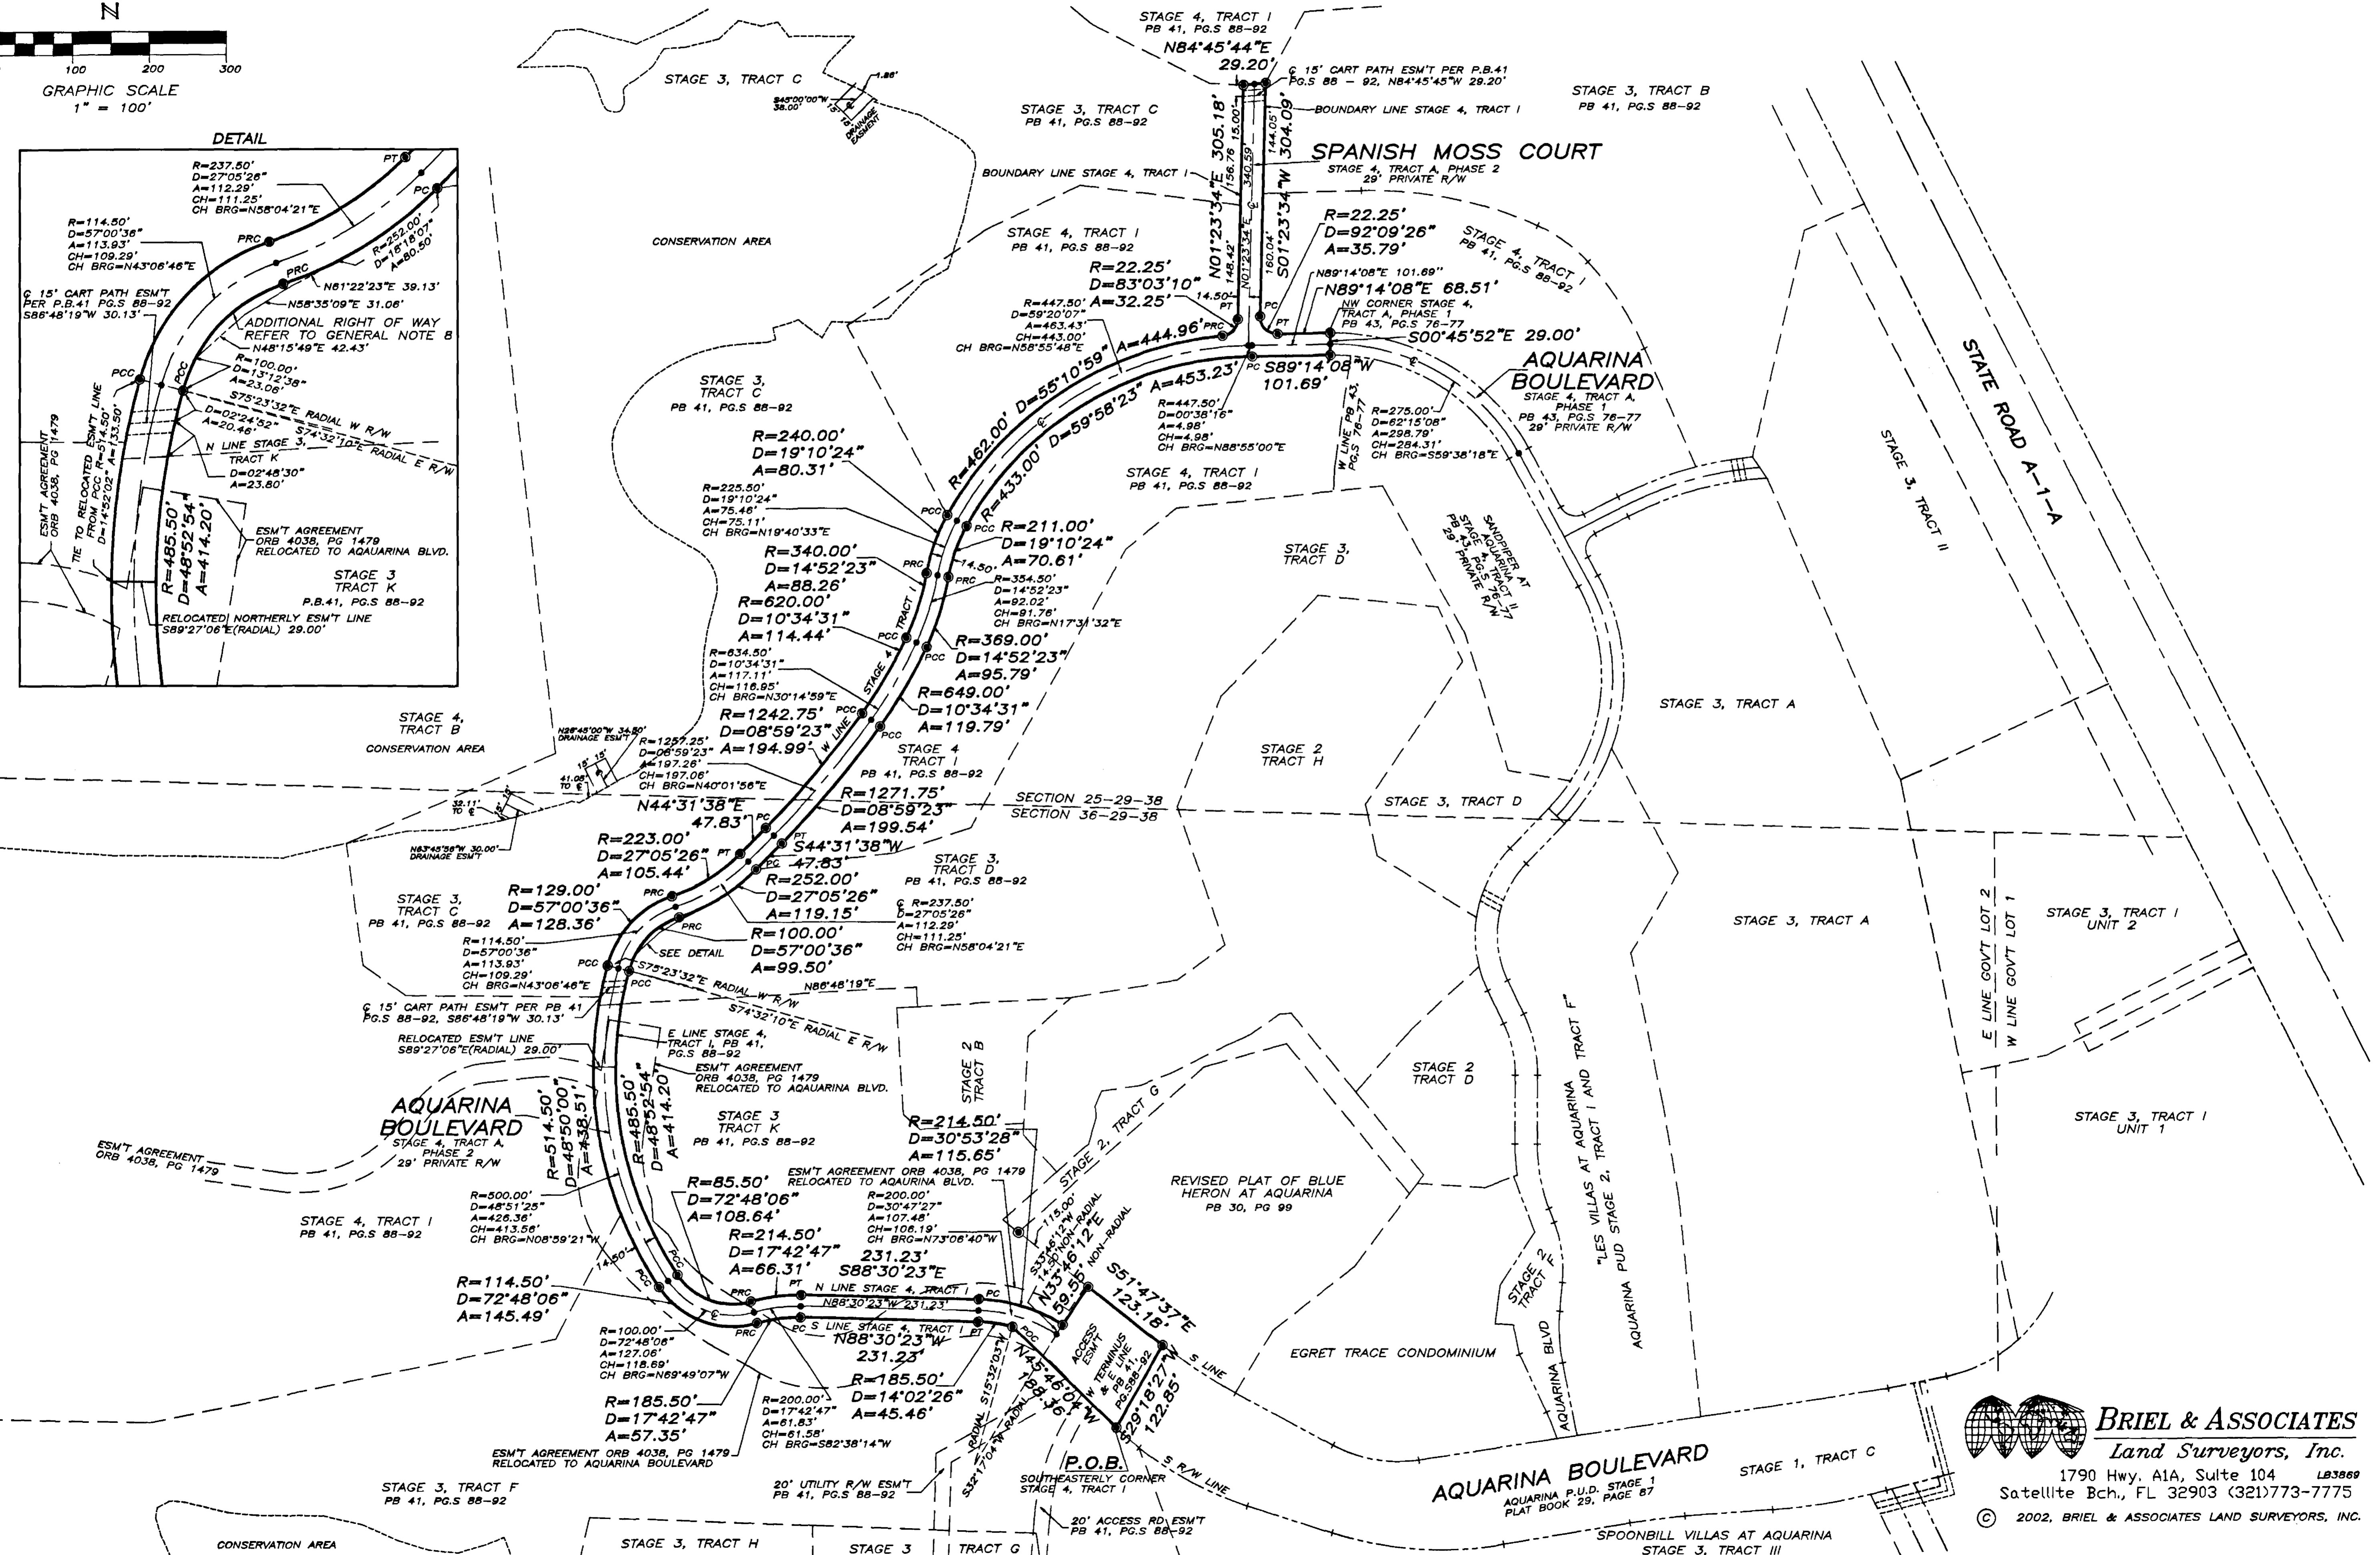
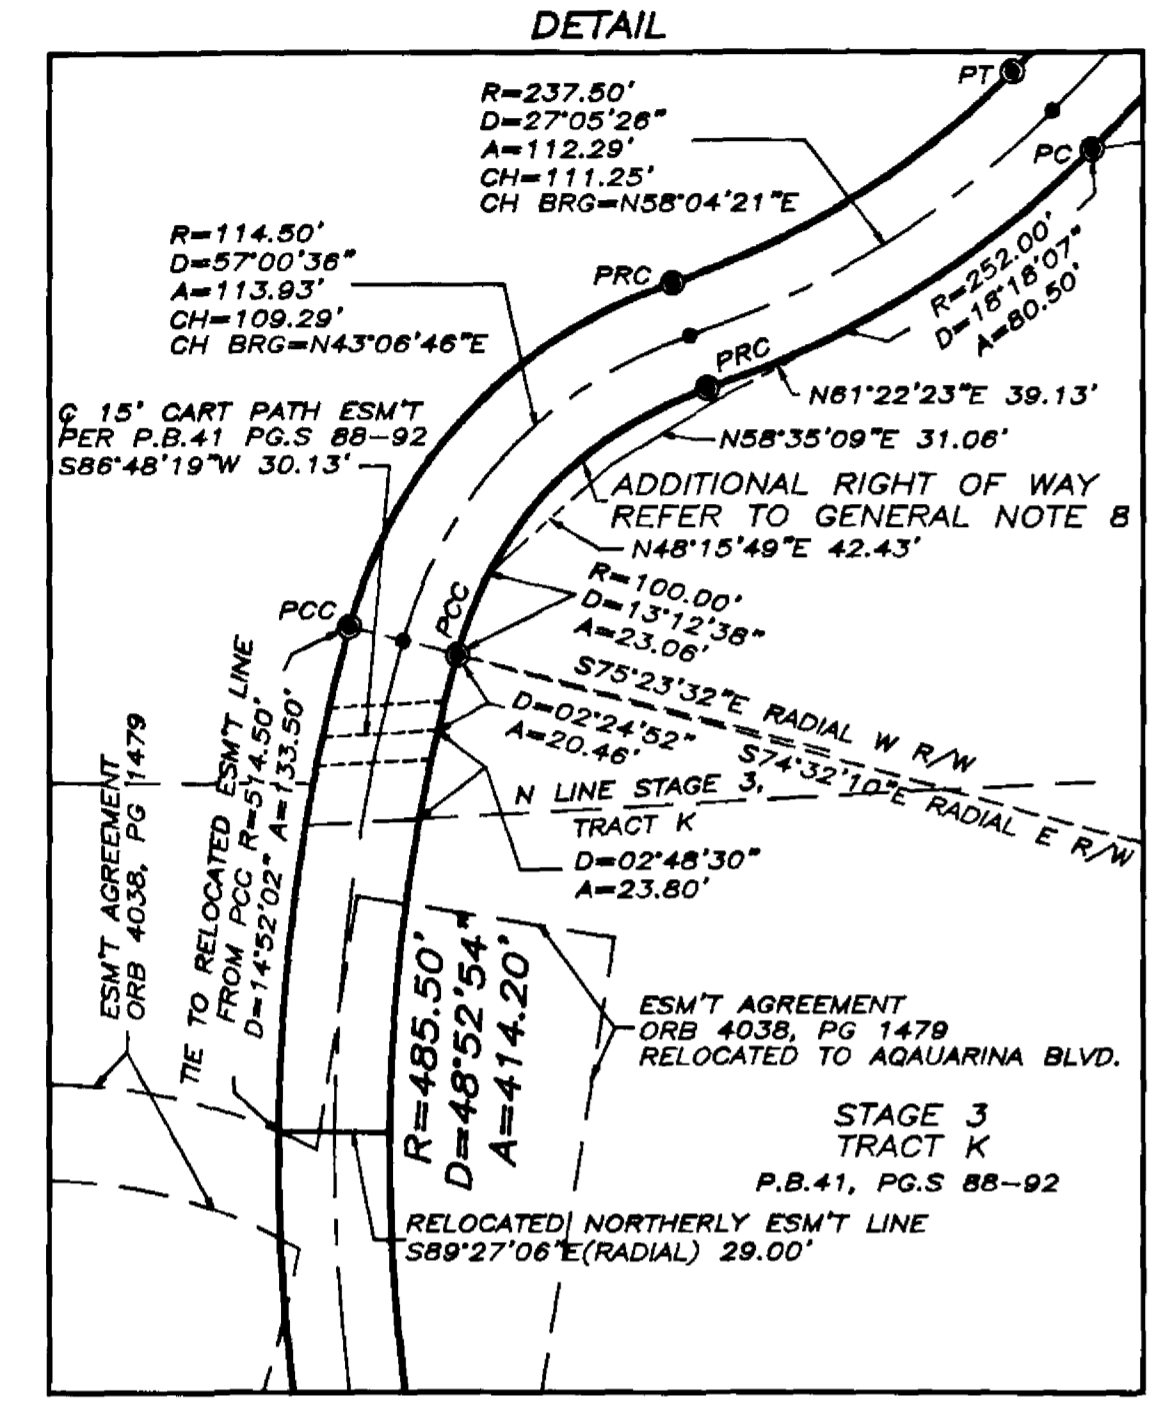


# AQUARINA BOULEVARD & SPANISH MOSS COURT

AQUARINA P.U.D. STAGE 4, TRACT A, PHASE 2  
 BEING A REPLAT OF A PORTION OF STAGE 4, TRACT I OF AQUARINA P.U.D. STAGE 1, TRACTS C&D, STAGE 2, TRACTS B, D, & H, STAGE 3, STAGE 4, TRACTS B, I, & X, STAGE 5, AS RECORDED IN PLAT BOOK 41, PAGES 88-92 OF THE PUBLIC RECORDS OF BREVARD COUNTY, FLORIDA AND LYING IN SECTIONS 25 & 36, TOWNSHIP 29 SOUTH, RANGE 38 EAST, BREVARD COUNTY, FLORIDA.

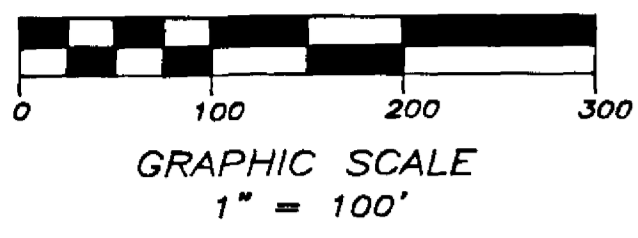

**BRIEL & ASSOCIATES**  
 Land Surveyors, Inc.  
 1790 Hwy. A1A, Suite 104  
 Satellite Bch., FL 32903 (321)773-7775  
 © 2002, BRIEL & ASSOCIATES LAND SURVEYORS, INC.