
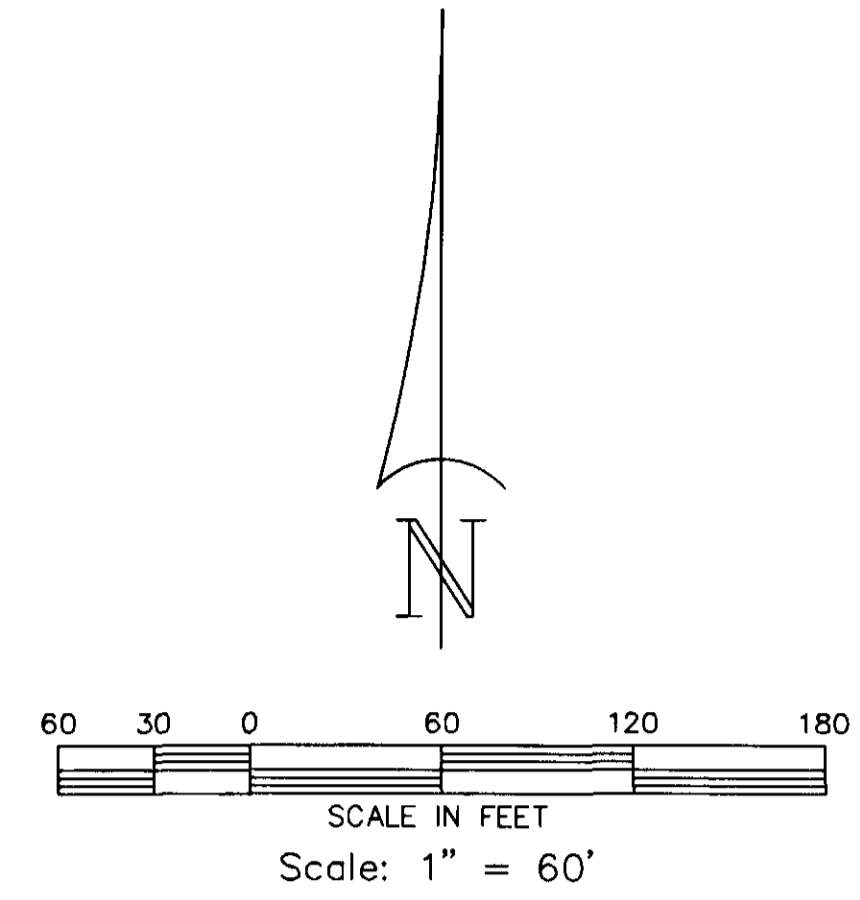


# SONESTA WALK

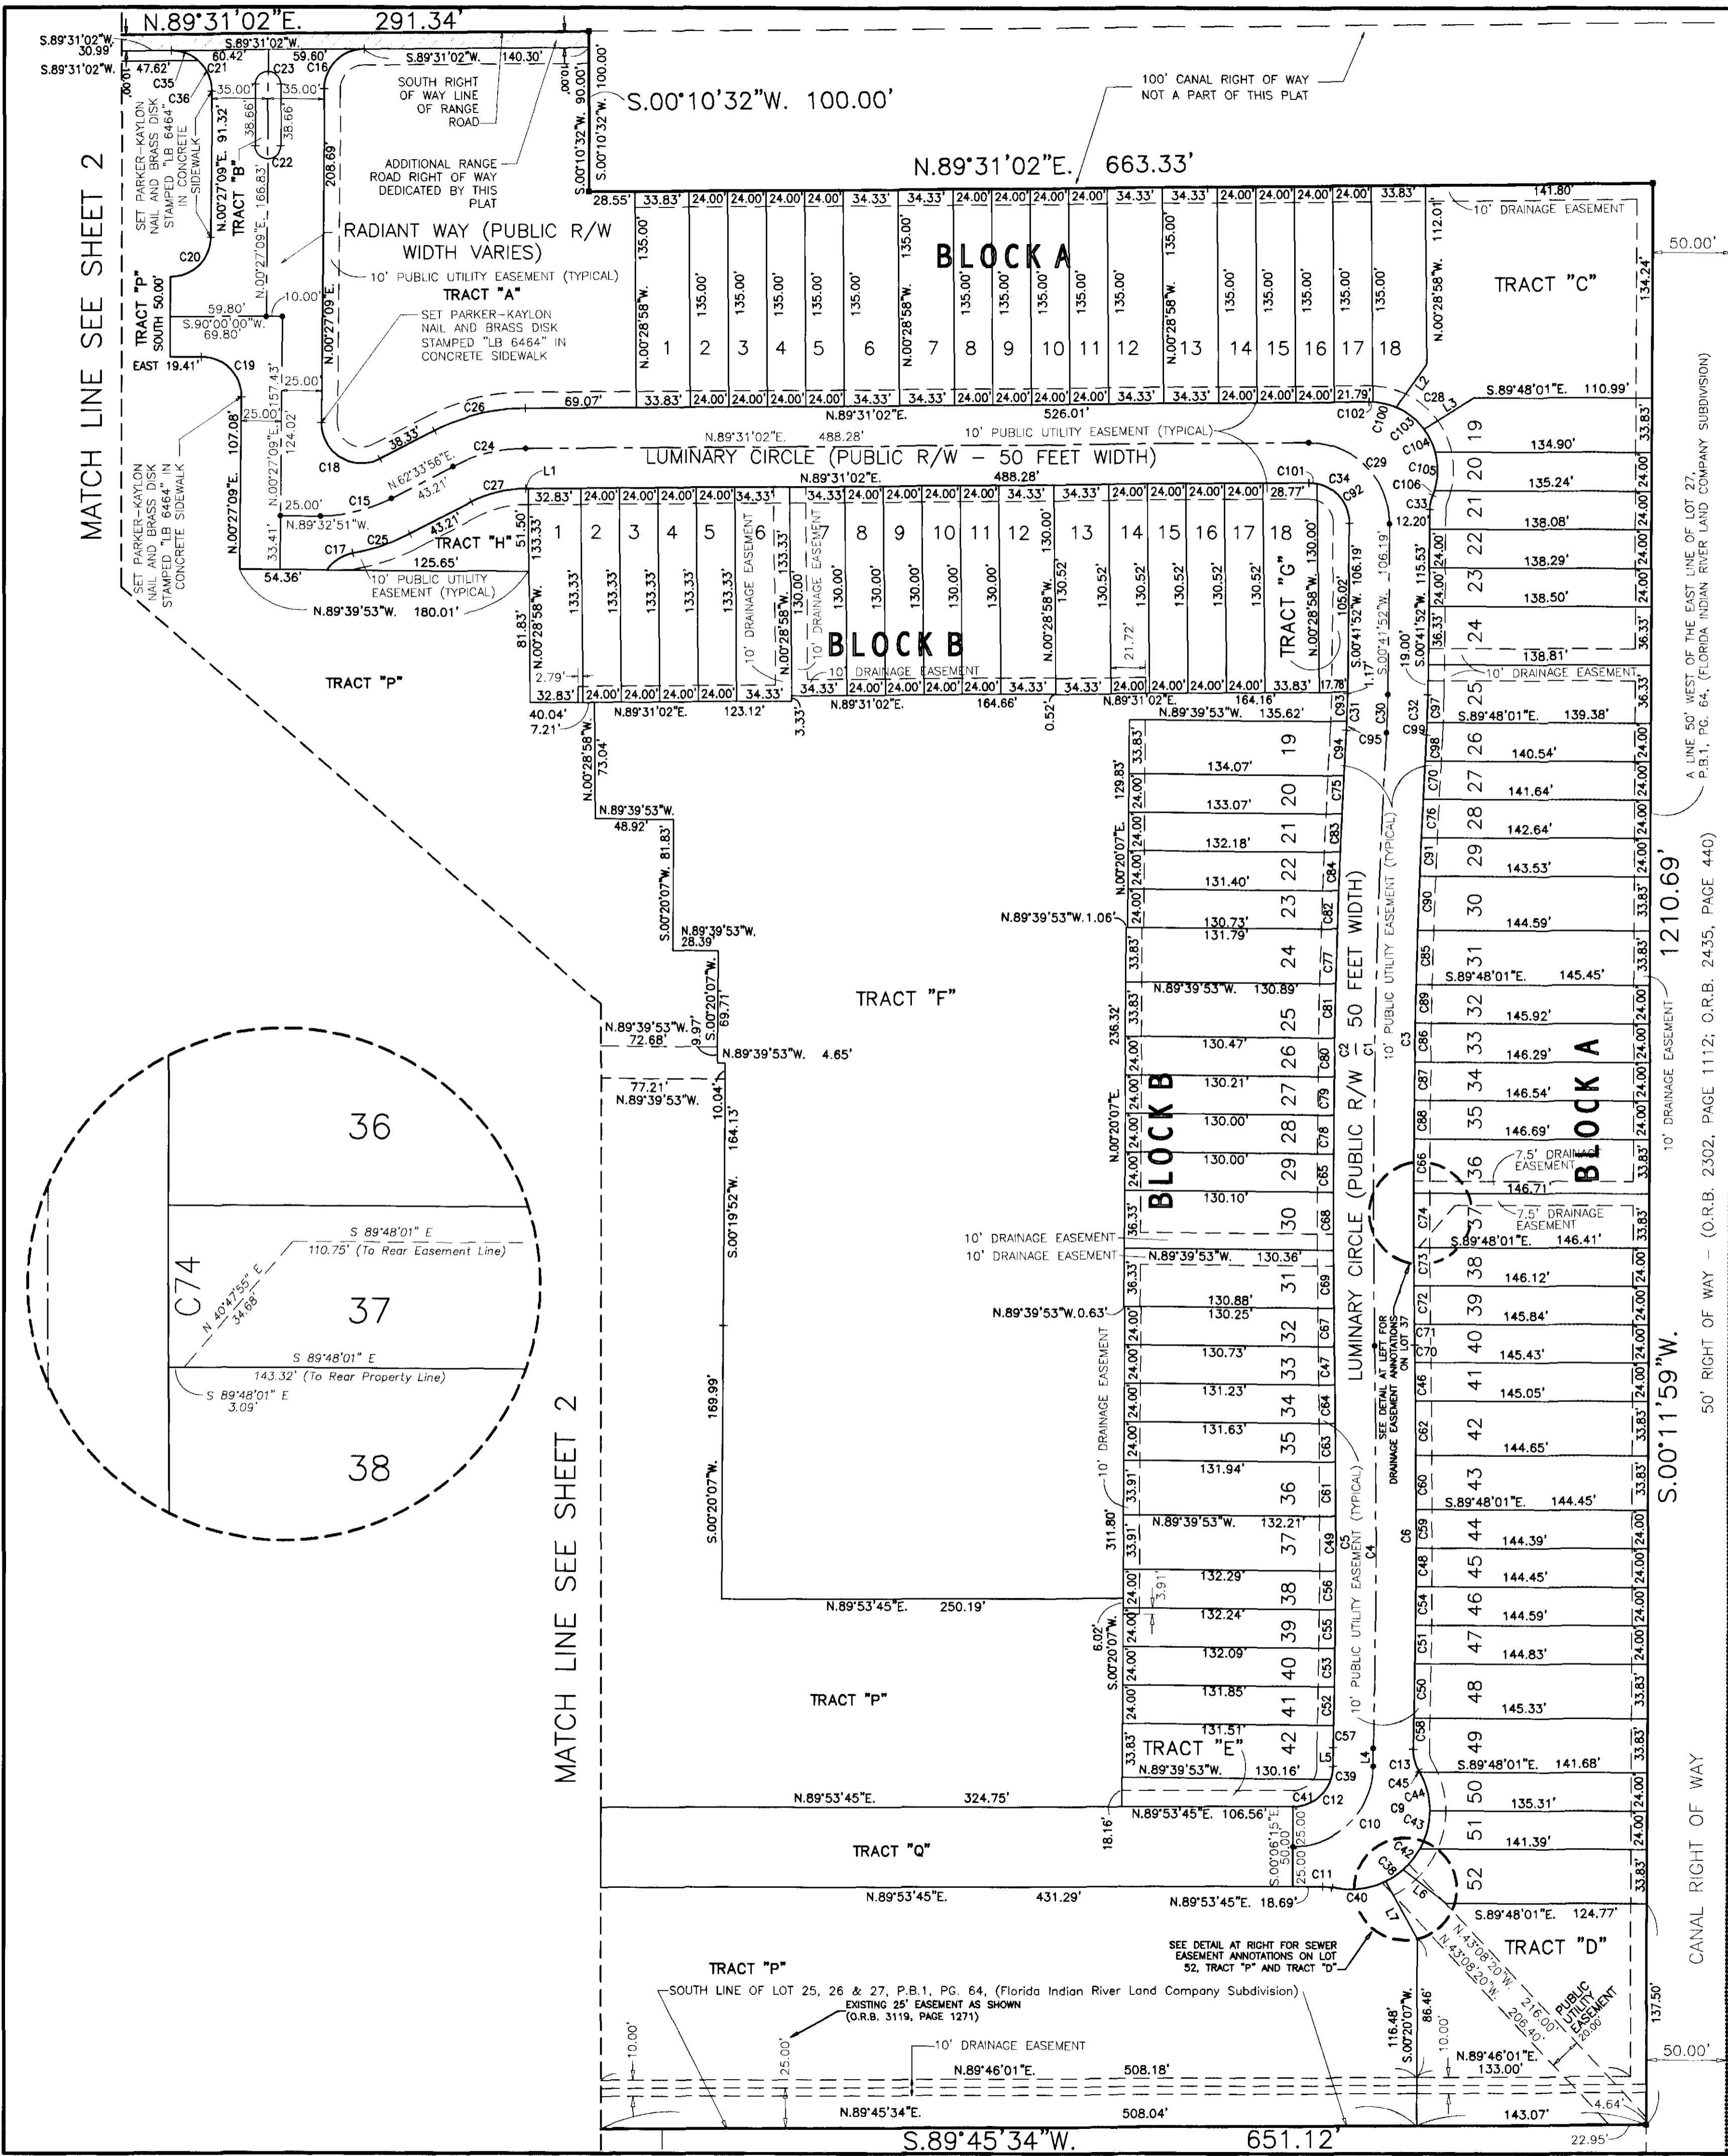


LINE TABLE

L1	N. 89°31'02"E	1.36'
L2	S. 55°15'05"W	32.68'
L3	S. 57°47'33"W	36.66'
L4	S. 00°06'15"E	11.92'
L5	S. 00°06'15"E	11.27'
L7	N. 28°51'24"W	40.65'

**LEGEND:**

- Set Permanent Control Points, Brass Disk and Parker-Kalon Nail marked: PCP/LS 2351
  - Set 4"x 4" concrete monument with Brass Disk and Parker-Kalon Nail marked: LS 2351 / PRM
- P.C.P. Permanent Control Point  
 P.R.M. Permanent Reference Monument  
 O.R.B. Official Record Book  
 P.B. Plat Book  
 L.S. Land Surveyor  
 R/W Right-of-Way

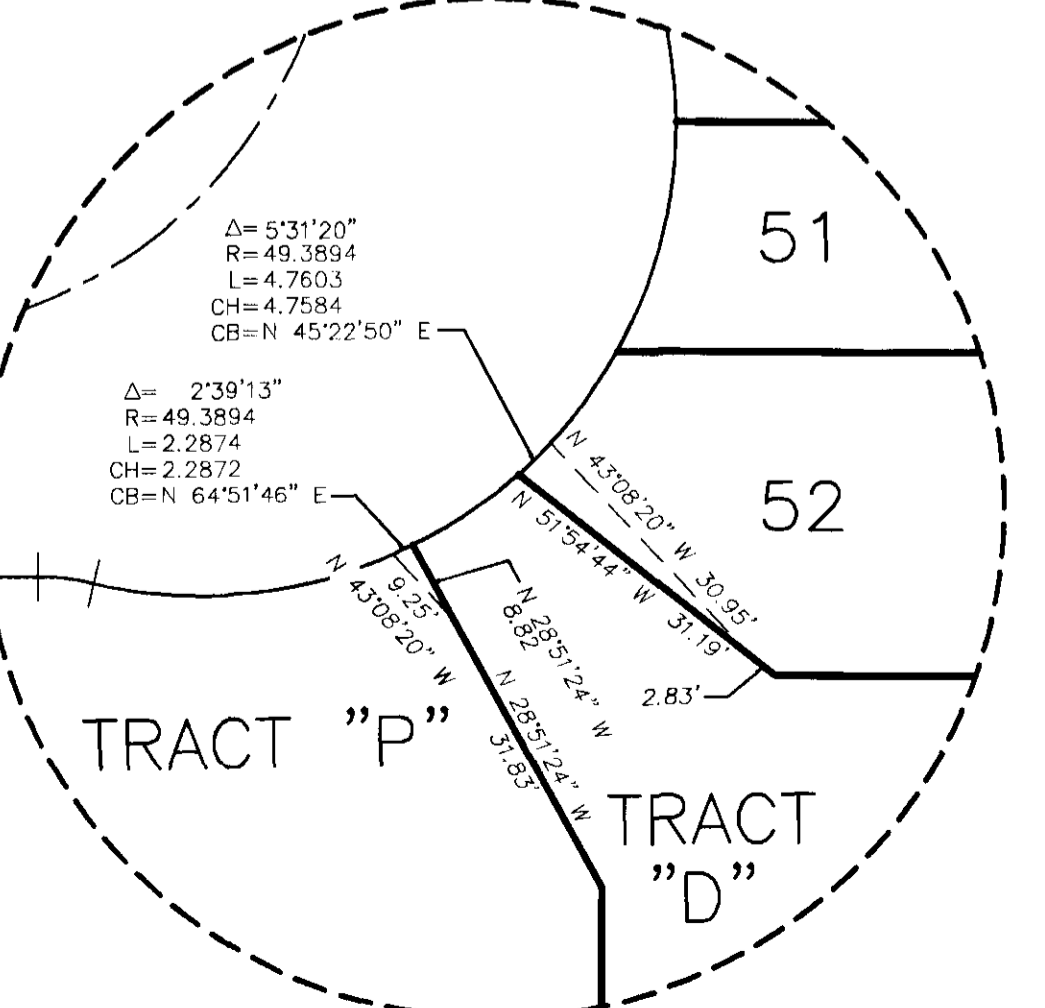

Id	Radius	Delta	Arc Length	Chord	Chord Bearing
C1	5353.47'	04°05'44"	382.67'	382.59'	S 01°05'24" W
C2	5378.47'	04°05'44"	384.46'	384.38'	S 01°05'24" W
C3	5328.47'	04°05'44"	380.88'	380.80'	S 01°05'24" W
C4	6143.81'	02°20'24"	250.92'	250.90'	N 00°12'37" E
C5	6118.81'	02°20'24"	249.90'	249.88'	N 00°12'44" E
C6	6168.81'	02°20'24"	251.94'	251.92'	N 00°12'44" E
C9	49.39'	133°43'23"	115.27'	115.27'	S 36°23'59" E
C10	50.00'	90°00'00"	78.54'	70.71'	N 44°53'45" E
C11	25.00'	132°15'55"	5.83'	5.82'	N 83°25'36" W
C12	25.00'	90°00'00"	39.27'	35.36'	N 44°53'45" E
C13	25.00'	31°50'38"	13.89'	13.72'	S 14°32'23" E
C15	100.00'	29°26'00"	51.37'	50.81'	S 77°16'56" E
C16	25.00'	89°03'53"	38.86'	35.07'	S 44°59'06" W
C17	25.00'	46°42'39"	20.38'	19.82'	S 56°27'21" W
C18	25.00'	117°53'13"	51.44'	42.83'	S 58°29'28" E
C19	25.00'	90°27'09"	39.47'	35.49'	N 44°46'25" W
C20	25.00'	90°00'00"	39.27'	35.36'	N 45°27'09" E
C21	25.00'	90°56'07"	39.68'	35.64'	N 45°00'54" W
C22	7.92'	180°00'00"	24.88'	15.84'	S 89°34'28" E
C23	7.92'	180°00'00"	24.88'	15.84'	S 89°34'28" W
C24	100.00'	26°57'06"	47.04'	46.61'	S 76°02'29" W
C25	125.00'	17°14'45"	37.62'	37.48'	N 71°11'18" E
C26	125.00'	26°57'06"	58.80'	58.26'	S 76°02'29" W
C27	75.00'	26°57'06"	35.28'	34.96'	S 76°02'29" W
C28	42.39'	112°05'13"	82.92'	70.32'	N 34°26'21" W
C29	50.00'	91°11'05"	79.57'	71.44'	N 44°53'33" W
C30	565.00'	02°26'24"	24.06'	24.06'	N 01°55'04" E
C31	540.00'	02°26'24"	23.00'	22.99'	N 01°55'04" E
C32	590.00'	02°26'24"	25.13'	25.12'	N 01°55'04" E
C33	25.00'	20°54'23"	9.12'	9.07'	S 11°08'30" W
C34	25.00'	91°10'50"	39.79'	35.72'	N 44°53'33" W
C35	25.00'	41°34'06"	18.14'	16.63'	S 69°38'00" E
C36	25.00'	49°22'01"	21.54'	20.87'	S 24°17'06" E
C37	25.00'	31°50'38"	13.89'	13.72'	S 14°32'23" E
C38	49.39'	15°23'39"	13.27'	13.23'	N 55°50'20" E
C39	25.00'	18°16'52"	7.98'	7.94'	N 09°02'11" E
C40	49.39'	39°43'32"	34.24'	33.56'	N 83°25'55" E
C41	25.00'	11°43'08"	31.29'	29.29'	N 54°02'11" E
C42	49.39'	19°13'33"	16.57'	16.50'	N 38°31'44" E
C43	49.39'	29°01'45"	25.02'	24.76'	N 14°24'05" E
C44	49.39'	29°07'10"	25.10'	24.83'	N 14°40'22" W
C45	49.39'	01°13'45"	1.06'	1.06'	N 29°50'50" W
C46	6168.81'	00°13'23"	24.00'	24.00'	N 00°44'46" W
C47	6118.81'	00°13'29"	24.01'	24.01'	N 00°50'43" W
C48	6168.81'	00°13'22"	24.00'	24.00'	N 00°19'41" E
C49	6118.81'	00°19'03"	33.91'	33.91'	N 00°11'34" E
C50	6168.81'	00°18'51"	33.83'	33.83'	N 01°02'33" E
C51	6168.81'	00°13'23"	24.00'	24.00'	N 00°46'26" E
C52	6118.81'	00°13'29"	24.00'	24.00'	N 01°08'17" E
C53	6118.81'	00°13'29"	24.00'	24.00'	N 00°54'48" E
C54	6168.81'	00°13'22"	24.00'	24.00'	N 00°33'04" E
C55	6118.81'	00°13'29"	24.00'	24.00'	N 00°41'19" E
C56	6118.81'	00°13'29"	24.00'	24.00'	N 00°27'50" E
C57	6118.81'	00°07'54"	14.06'	14.06'	N 01°18'59" E
C58	6168.81'	00°10'57"	19.65'	19.65'	N 01°17'27" E
C59	6168.81'	00°13'22"	24.00'	24.00'	N 00°06'19" E
C60	6168.81'	00°18'51"	33.83'	33.83'	N 00°09'48" W
C61	6118.81'	00°19'03"	33.91'	33.91'	N 00°07'29" W
C62	6168.81'	00°18'51"	33.83'	33.83'	N 00°28'39" W
C63	6118.81'	00°13'29"	24.00'	24.00'	N 00°23'45" W
C64	6118.81'	00°13'29"	24.00'	24.00'	N 00°37'14" W
C65	5378.47'	00°15'20"	24.00'	24.00'	S 00°11'59" W
C66	5328.47'	00°21'50"	33.83'	33.83'	S 00°14'46" W
C67	5378.47'	00°15'21"	24.00'	24.00'	S 00°49'48" E
C68	5378.47'	00°23'13"	36.33'	36.33'	S 00°07'18" E
C69	5378.47'	00°23'13"	36.33'	36.33'	S 00°30'31" E
C70	6168.81'	00°06'01"	10.79'	10.79'	N 00°54'28" W
C71	5328.47'	00°08'32"	13.22'	13.22'	S 00°53'12" E
C72	5328.47'	00°15'29"	24.00'	24.00'	S 00°41'12" E
C73	5328.47'	00°15'29"	24.00'	24.00'	S 00°25'43" E
C74	5328.47'	00°21'50"	33.83'	33.83'	S 00°07'04" E
C75	5378.47'	00°15'21"	24.02'	24.02'	S 02°42'39" W
C76	5328.47'	00°15'30"	24.02'	24.02'	S 02°34'32" W
C77	5378.47'	00°21'38"	33.84'	33.84'	S 01°38'07" W
C78	5378.47'	00°15'20"	24.00'	24.00'	S 00°27'20" W
C79	5378.47'	00°15'20"	24.00'	24.00'	S 00°42'40" W
C80	5378.47'	00°15'20"	24.00'	24.00'	S 00°58'01" W
C81	5378.47'	00°21'38"	33.83'	33.83'	S 01°16'30" W
C82	5378.47'	00°15'21"	24.01'	24.01'	S 01°56'36" W
C83	5378.47'	00°15'21"	24.02'	24.02'	S 02°27'18" W
C84	5378.47'	00°15'21"	24.01'	24.01'	S 02°11'57" W
C85	5328.47'	00°21'50"	33.84'	33.84'	S 01°38'32" W
C86	5328.47'	00°15'29"	24.00'	24.00'	S 01°04'24" W
C87	5328.47'	00°15'29"	24.00'	24.00'	S 00°48'54" W
C88	5328.47'	00°15'29"	24.00'	24.00'	S 00°33'25" W
C89	5328.47'	00°15'29"	24.00'	24.00'	S 01°19'53" W
C90	5328.47'	00°21'50"	33.85'	33.85'	S 02°00'22" W
C91	5328.47'	00°15'30"	24.02'	24.02'	S 02°19'02" W
C92	25.00'	79°30'45"	34.69'	31.98'	N 39°03'30" W
C93	540.00'	01°49'24"	17.18'	17.18'	N 01°36'34" E
C94	5378.47'	00°17'56"	28.05'	28.05'	S 02°59'18" W
C95	540.00'	00°37'00"	5.81'	5.81'	N 02°49'46" E
C96	5328.47'	00°15'30"	24.03'	24.03'	S 02°50'02" W
C97	590.00'	01°41'02"	17.34'	17.34'	S 01°32'23" E
C98	5328.47'	00°10'29"	16.24'	16.24'	S 03°03'02" W
C99	590.00'	00°45'22"	7.79'	7.79'	N 02°45'35" E
C100	42.39'	20°35'08"	15.23'	15.15'	N 77°11'45" W
C101	25.00'	11°40'05"	5.09'	5.08'	N 84°38'55" W
C102	42.39'	02°59'39"	2.22'	2.21'	N 88°59'08" W
C103	42.39'	29°55'47"	22.14'	21.84'	N 51°56'17" W
C104	42.39'	21°31'58"	15.93'	15.84'	N 26°12'25" W
C105	42.39'	32°53'41"	24.34'	24.00'	N 01°00'25" E
C106	42.39'	04°09'01"	3.07'	3.07'	N 19°30'04" E