
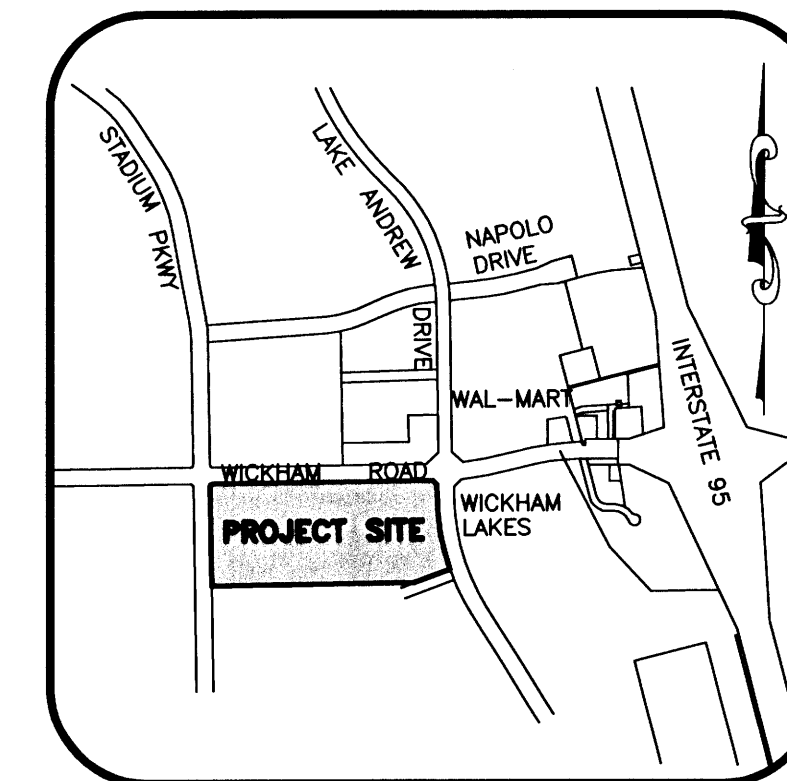


VIERA HEALTH COMPLEX

SECTION 16, TOWNSHIP 26 SOUTH, RANGE 36 EAST, VIERA, BREVARD COUNTY, FLORIDA

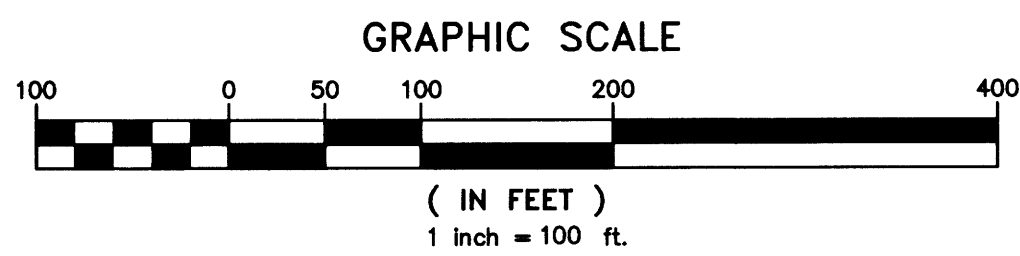


LOCATION MAP
NTS

ABBREVIATION

- N = NORTH
- S = SOUTH
- E = EAST
- W = WEST
- R/W = RIGHT-OF-WAY
- FD = FOUND
- PB = PLAT BOOK
- PG = PAGE
- O.R.B. = OFFICIAL RECORD BOOK
- P.O.C. = POINT OF COMMENCEMENT
- P.O.B. = POINT OF BEGINNING
- C# = CURVE TABLE LABEL
- L# = LINE TABLE LABEL
- AL = ARC LENGTH OF CURVE
- R = RADIUS OF CURVE
- Del = CENTRAL ANGLE OF CURVE
- Ch = CHORD LENGTH OF CURVE
- CB = CHORD BEARING OF CURVE
- RB = RADIAL BEARING
- (NR) = NON RADIAL LINE
- PC = POINT OF CURVATURE
- PT = POINT OF TANGENCY
- PRC = POINT OF REVERSE CURVE
- COC = CUSP OF CURVE
- I.P. = IRON PIPE
- C.M. = CONCRETE MONUMENT
- A.E. = ACCESS EASEMENT
- D.E. = DRAINAGE EASEMENT
- W.&M.E. = WALL & MAINTENANCE EASEMENT
- (C) = CALCULATED
- U.E. = UTILITY EASEMENT
- ID# = IDENTIFICATION NUMBER
- FP&L = FLORIDA POWER AND LIGHT
- PRM = PERMANENT REFERENCE MONUMENT
- SJRWMD = ST. JOHNS RIVER WATER MANAGEMENT DISTRICT

LEGEND

- 1/4 SECTION CORNER (MARKED AS NOTED)
- PERMANENT REFERENCE MONUMENT SET (4"x4" CONCRETE MARKER WITH METAL DISK STAMPED "PRM LB 4905") (UNLESS OTHERWISE NOTED)

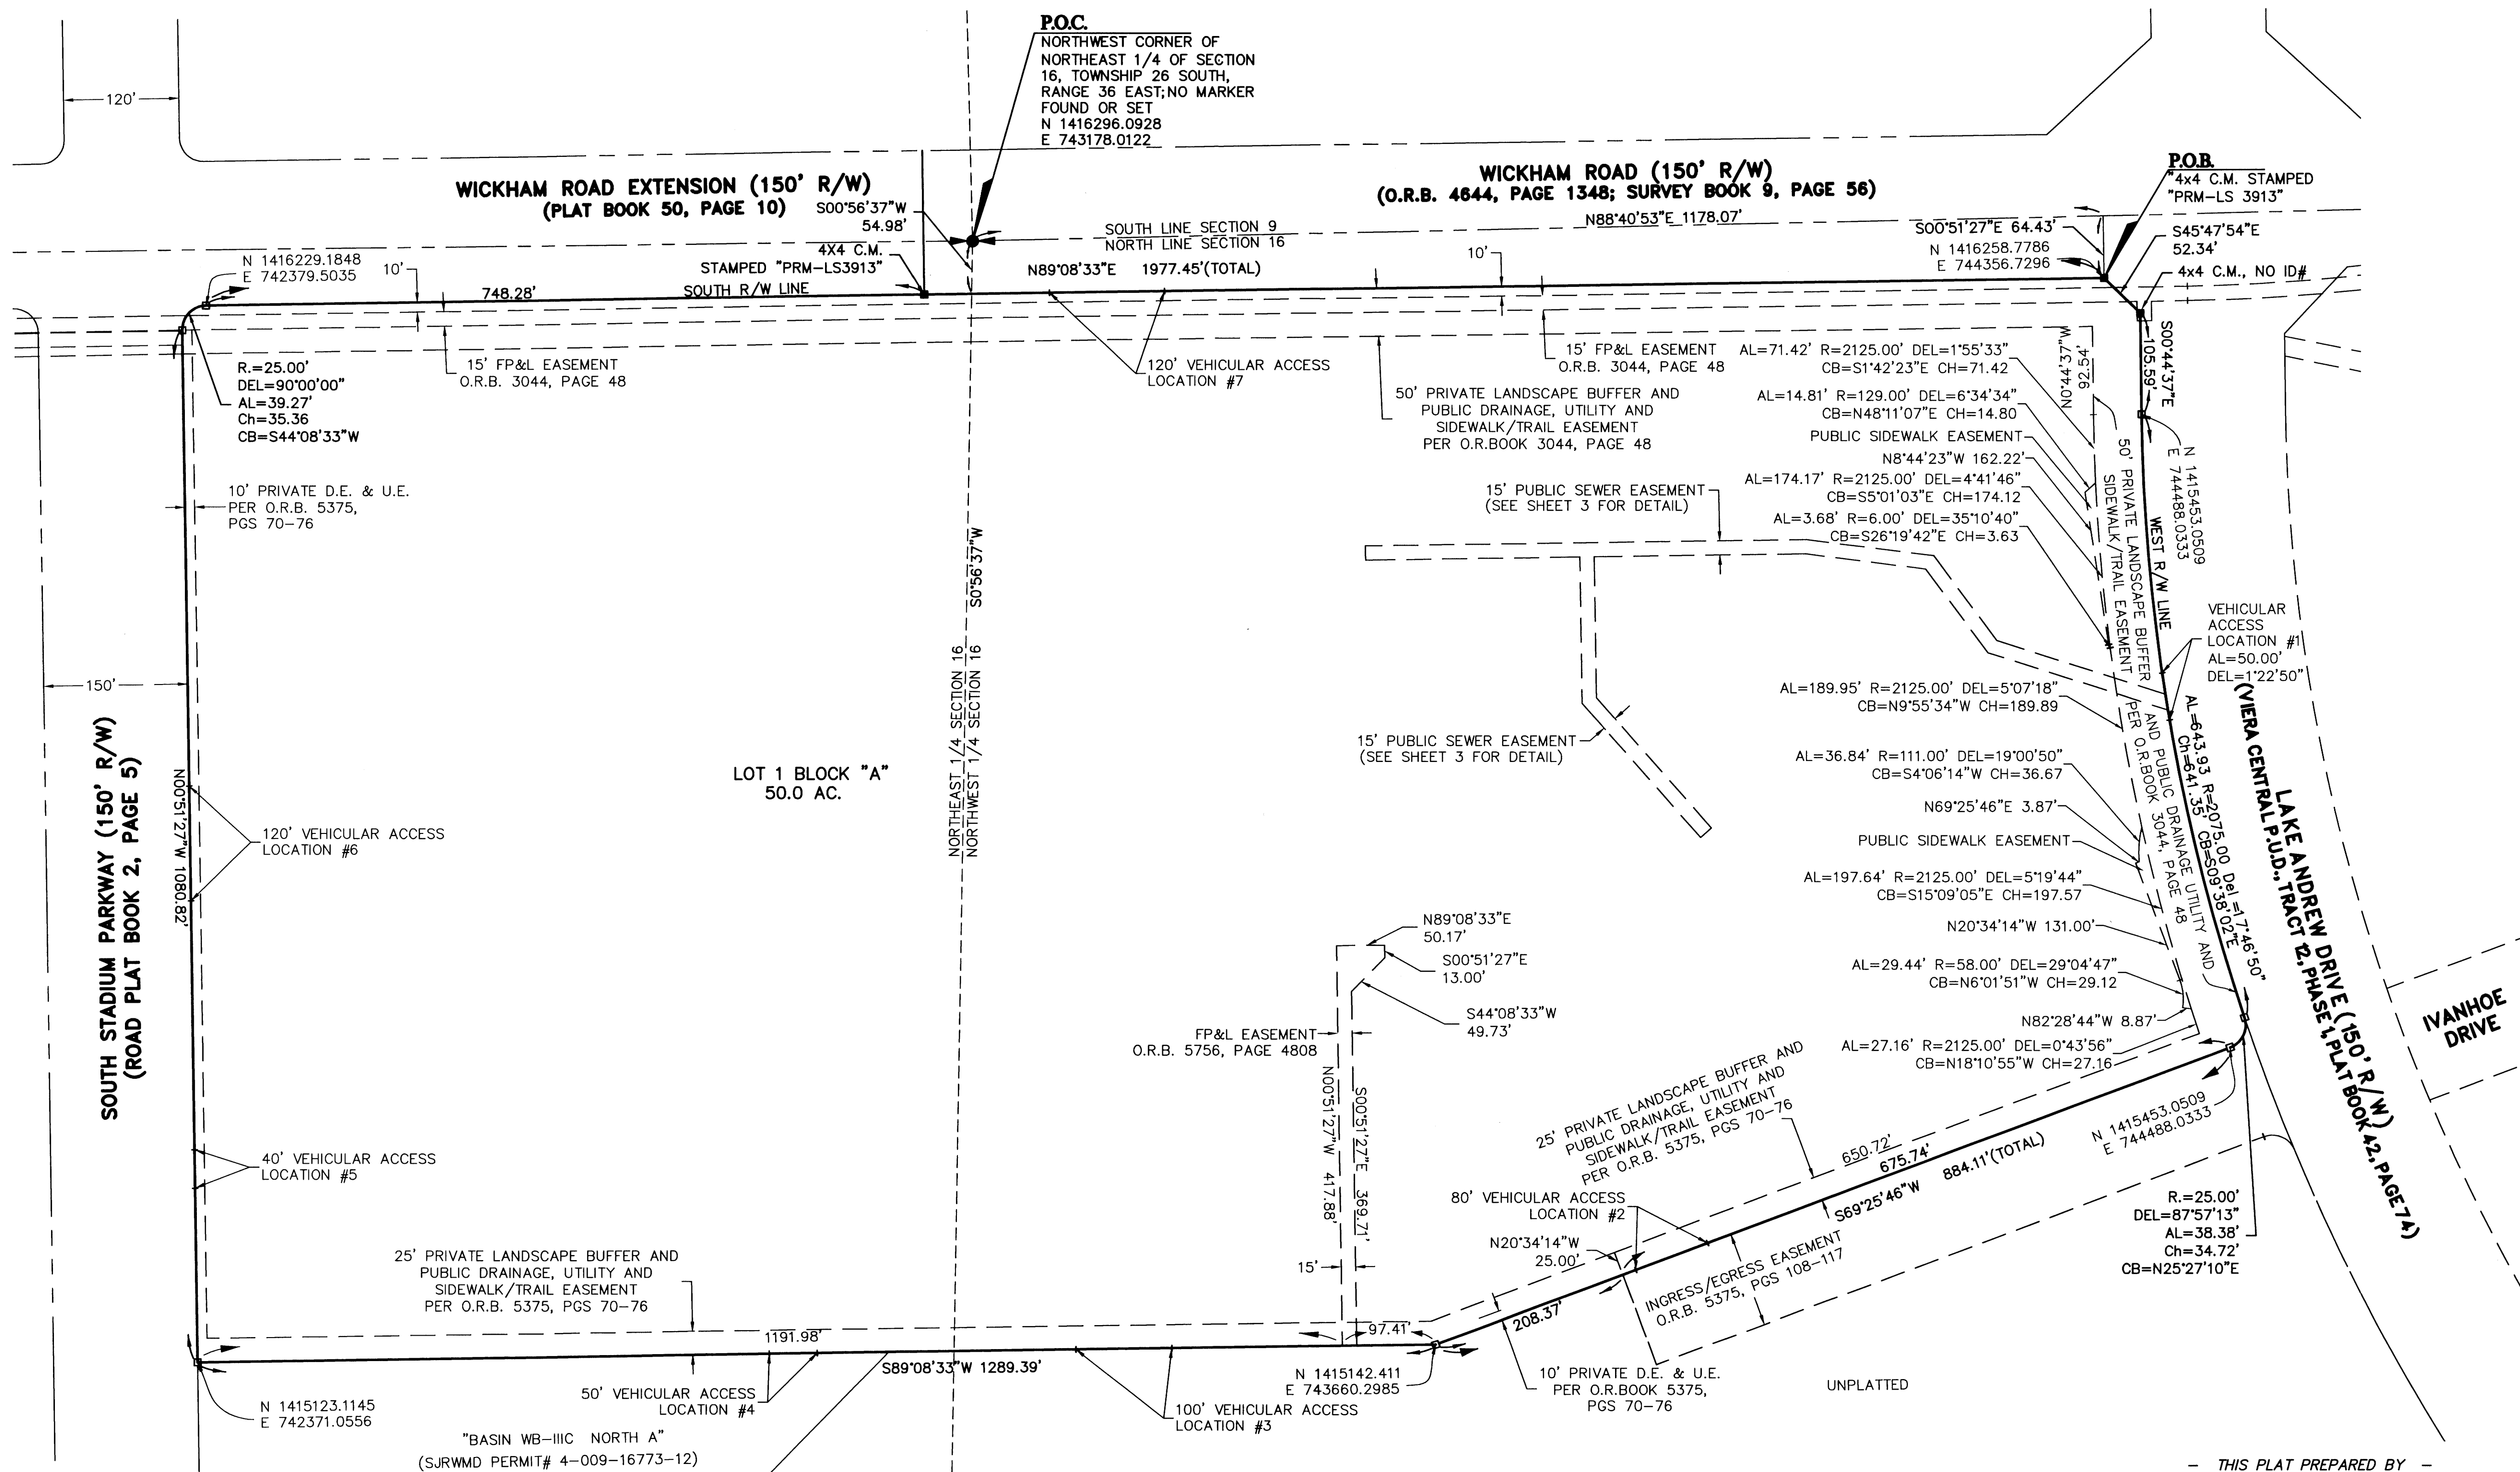

NOTICE: THIS PLAT, AS RECORDED IN ITS GRAPHIC FORM, IS THE OFFICIAL DEPICTION OF THE SUBDIVIDED LANDS DESCRIBED HEREIN AND WILL IN NO CIRCUMSTANCES BE SUPPLANTED IN AUTHORITY BY ANY OTHER GRAPHIC OR DIGITAL FORM OF THE PLAT. THERE MAY BE ADDITIONAL RESTRICTIONS THAT ARE NOT RECORDED ON THIS PLAT THAT MAY BE FOUND IN THE PUBLIC RECORDS OF THIS COUNTY.

LESLIE E HOWARD, PROFESSIONAL SURVEYOR AND MAPPER
FLORIDA CERTIFICATION No. 5611
B.S.E. CONSULTANTS, INC. LB No. 4905

THIS PLAT PREPARED BY -

	B.S.E. CONSULTANTS, INC.	DATE: 4/29/08
	CONSULTING - ENGINEERING - LAND SURVEYING 312 SOUTH HARBOR CITY BOULEVARD, SUITE 4 WELLSBORO, FL 32901 PHONE: (321) 725-3974 FAX: (321) 725-1108 CERTIFICATE OF BUSINESS AUTHORIZATION: 4800 CERTIFICATE OF LAND SURVEYING BUSINESS AUTHORIZATION: LB0004800	DRAWN: REC CHECKED: LEH DRAWING PROJECT: 10711.02301-303 10711.02