


# PHILLIPS LANDING

A SUBDIVISION LYING IN SECTIONS 17 AND 20, TOWNSHIP 25 SOUTH, RANGE 36 EAST, CITY OF ROCKLEDGE, BREVARD COUNTY, FLORIDA.

SEE SHEET 3 OF 4

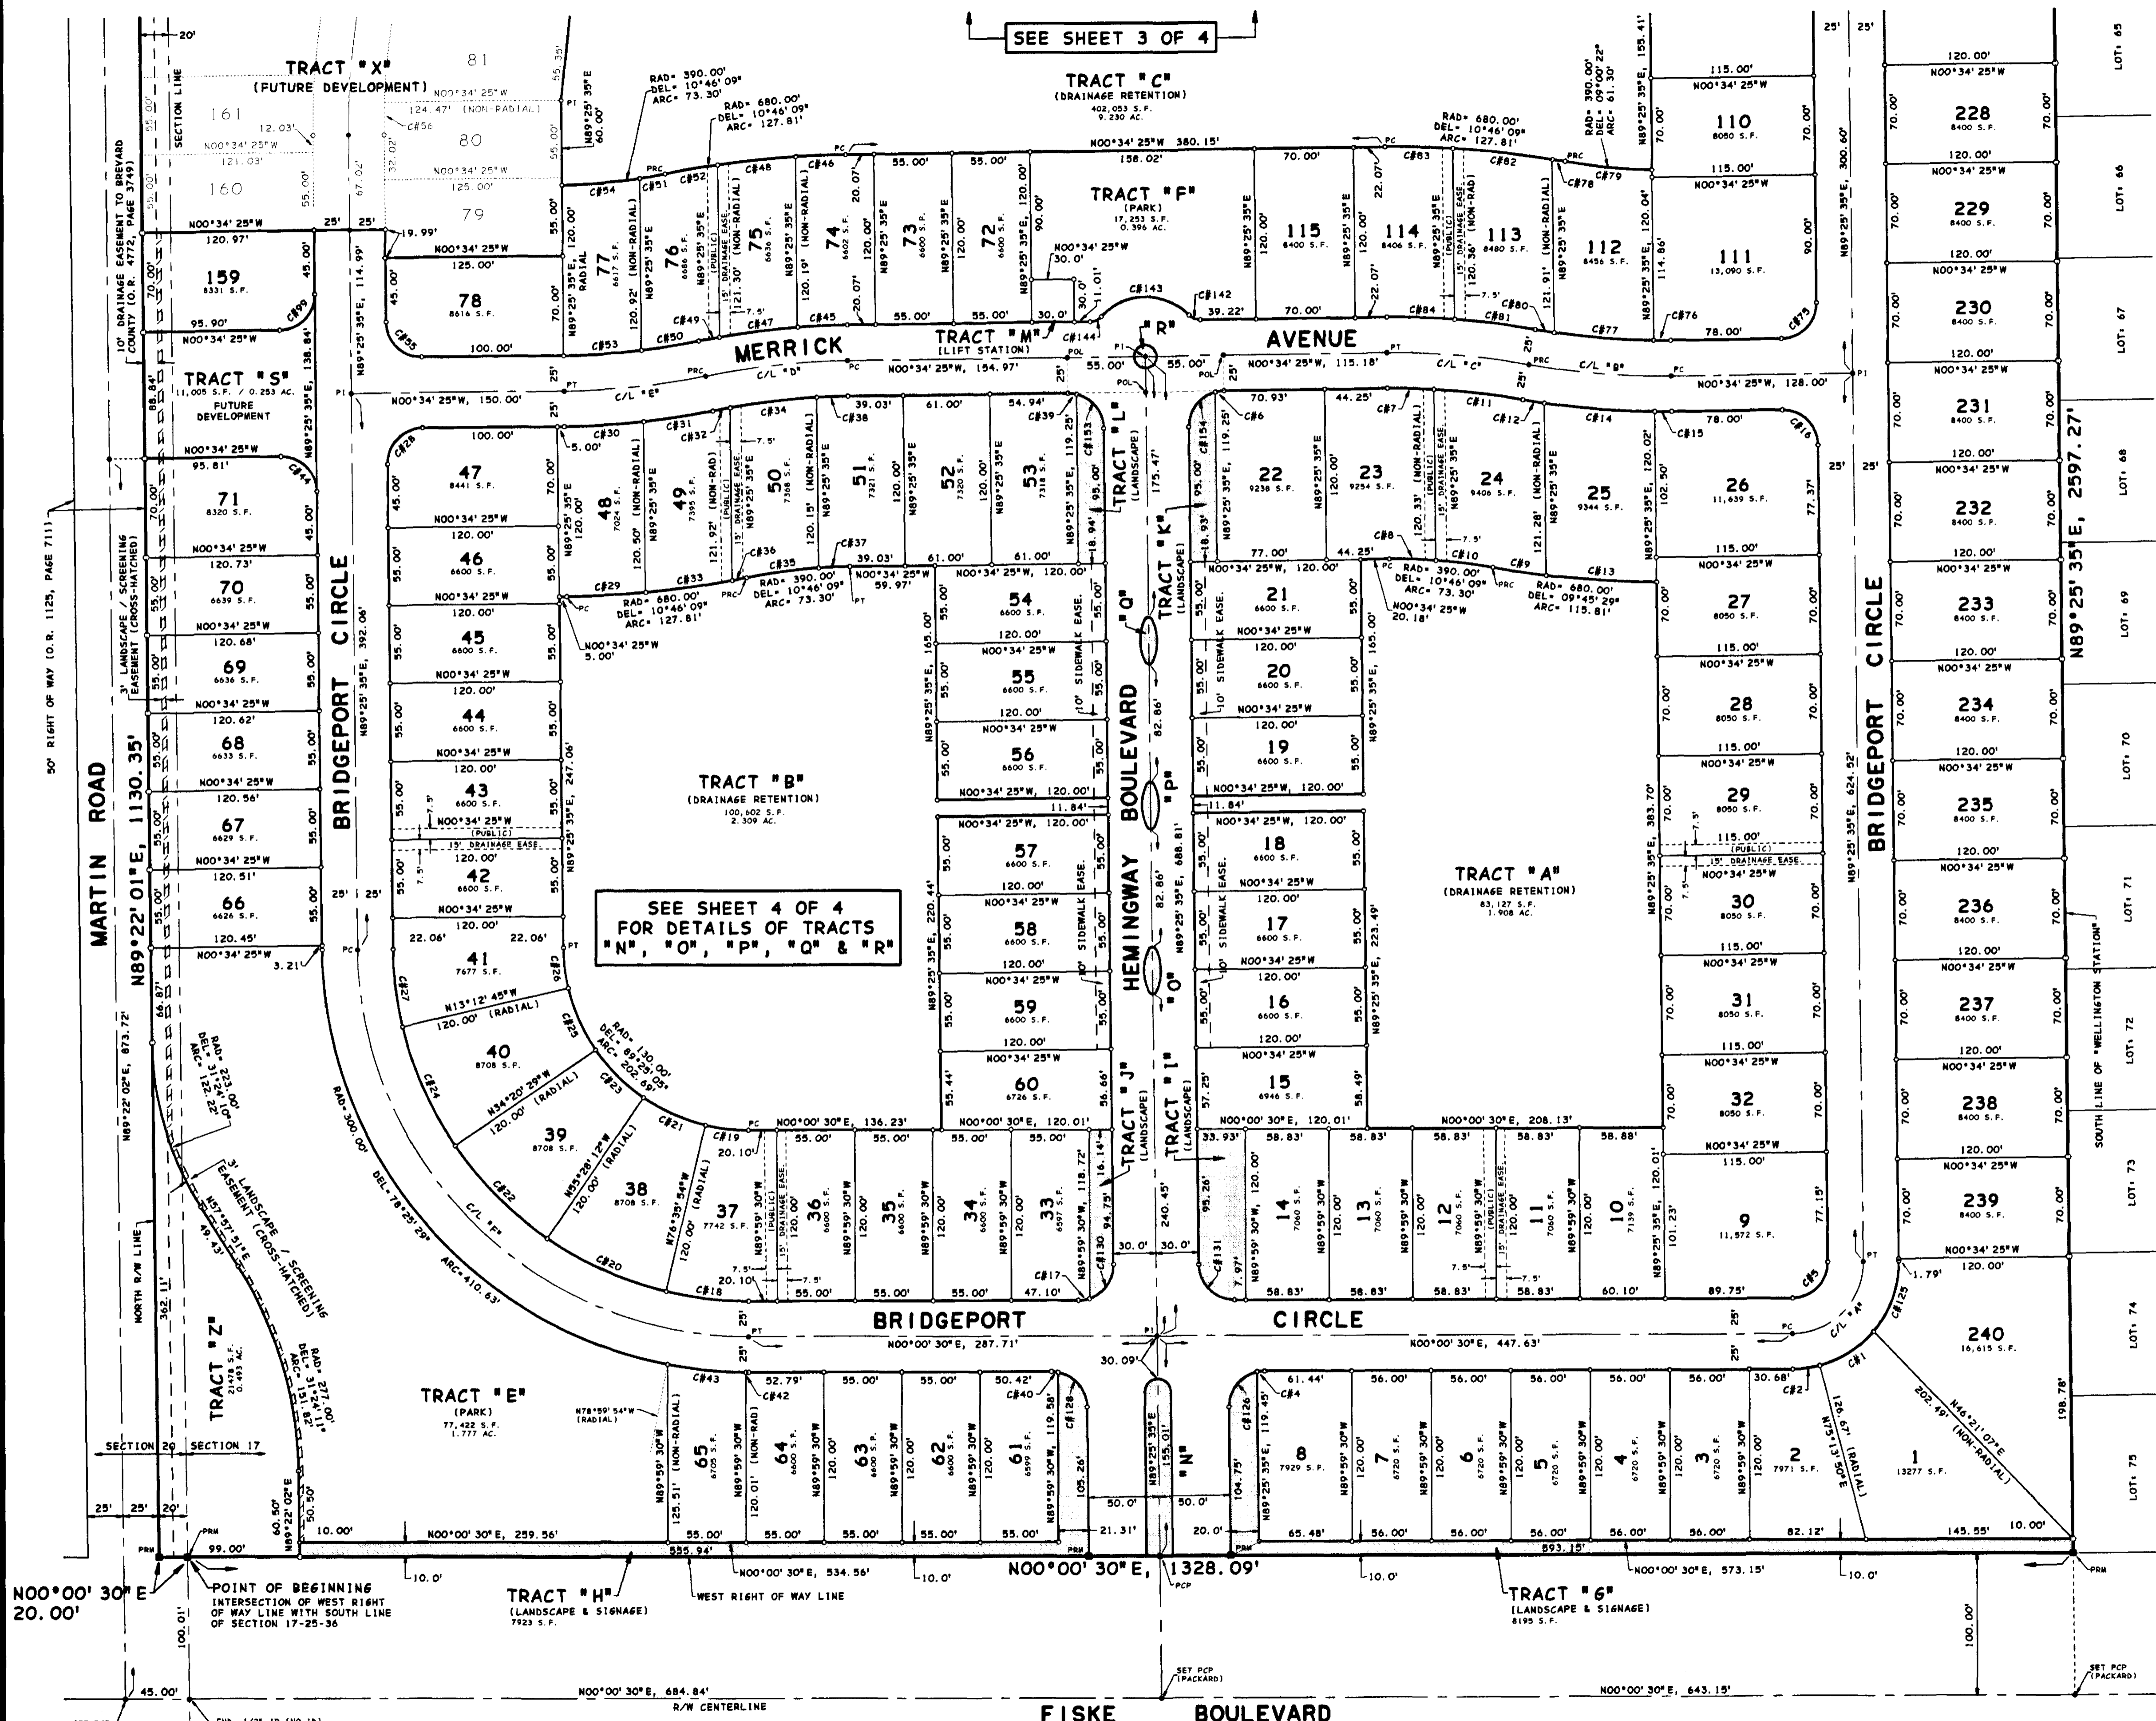


**CURVE DATA:**

CURVE	RADIUS	DELTA	ARC	TAN	CHD BRG	CHD
C#1	75.00'	34°55'49"	45.72'	23.60'	N32°14'05"W	45.02'
C#2	75.00'	14°46'40"	19.34'	9.73'	N07°22'50"W	19.29'
C#3	25.00'	12°07'08"	5.29'	2.65'	N06°03'04"W	5.28'
C#4	25.00'	90°34'55"	39.52'	25.26'	N45°16'57"W	35.53'
C#5	25.00'	04°03'07"	6.13'	3.08'	N07°35'58"W	6.12'
C#6	510.00'	03°41'29"	32.86'	16.43'	N01°16'19"E	32.85'
C#7	390.00'	04°49'46"	32.87'	16.49'	N01°50'28"E	32.86'
C#8	680.00'	03°12'07"	38.00'	19.01'	N08°35'41"E	38.00'
C#9	390.00'	05°56'23"	40.43'	20.23'	N07°13'33"E	40.41'
C#10	510.00'	07°04'41"	63.00'	31.54'	N06°39'24"E	62.96'
C#11	560.00'	01°34'03"	15.32'	7.66'	N09°24'43"E	15.32'
C#12	560.00'	06°33'22"	77.81'	38.95'	N03°42'56"E	77.77'
C#13	560.00'	07°58'26"	77.94'	39.03'	N04°38'28"E	77.87'
C#14	560.00'	01°13'40"	12.00'	6.00'	N00°02'25"E	12.00'
C#15	25.00'	90°00'00"	39.27'	25.00'	N44°25'35"E	35.36'
C#16	25.00'	18°25'09"	8.04'	4.05'	N04°12'04"W	8.00'
C#17	250.00'	13°23'36"	58.44'	29.35'	N06°42'18"E	58.31'
C#18	130.00'	13°23'36"	30.39'	15.26'	N06°42'18"E	30.32'
C#19	130.00'	21°07'42"	92.19'	46.22'	N23°57'57"E	91.67'
C#20	250.00'	21°07'42"	47.94'	24.24'	N23°57'57"E	47.67'
C#21	250.00'	21°07'43"	92.19'	46.23'	N45°05'39"E	91.67'
C#22	130.00'	21°07'43"	47.94'	24.25'	N45°05'39"E	47.67'
C#23	250.00'	21°07'43"	92.19'	46.23'	N66°13'23"E	91.67'
C#24	250.00'	21°07'44"	47.94'	24.25'	N66°13'23"E	47.67'
C#25	130.00'	12°38'20"	28.68'	14.40'	N03°06'29"E	28.62'
C#26	250.00'	12°38'20"	55.15'	27.69'	N03°06'29"E	55.04'
C#27	250.00'	90°00'00"	39.27'	25.00'	N44°25'35"E	35.36'
C#28	25.00'	90°00'00"	39.27'	25.00'	N44°25'35"E	35.36'
C#29	680.00'	04°43'15"	56.03'	28.03'	N02°56'02"W	56.01'
C#30	560.00'	05°44'08"	56.06'	28.05'	N03°26'29"W	56.03'
C#31	560.00'	05°02'02"	49.20'	24.62'	N08°49'33"W	49.18'
C#32	510.00'	01°24'23"	12.52'	6.26'	N10°38'23"W	12.52'
C#33	680.00'	05°11'01"	61.52'	30.78'	N07°53'10"W	61.50'
C#34	510.00'	06°53'38"	61.36'	30.72'	N10°34'44"W	61.33'
C#35	390.00'	07°32'24"	51.32'	25.70'	N07°34'22"W	51.29'
C#36	680.00'	00°51'53"	10.26'	5.13'	N10°54'38"W	10.26'
C#37	390.00'	03°13'46"	21.98'	10.99'	N02°11'18"W	21.98'
C#38	510.00'	02°28'08"	21.98'	10.99'	N01°48'29"W	21.97'
C#39	25.00'	14°01'54"	6.12'	3.08'	N06°26'32"E	6.11'
C#40	25.00'	10°32'58"	4.60'	2.31'	N05°16'59"E	4.60'
C#41	300.00'	00°25'18"	2.21'	1.10'	N00°13'09"E	2.21'
C#42	300.00'	10°34'18"	55.35'	27.76'	N05°42'57"E	55.27'
C#43	25.00'	90°00'00"	39.27'	25.00'	N44°25'35"E	35.36'
C#44	25.00'	90°00'00"	39.27'	25.00'	N44°25'35"E	35.36'
C#45	560.00'	03°34'36"	34.96'	17.48'	N02°21'43"W	34.95'
C#46	560.00'	02°56'41"	34.95'	17.48'	N02°02'46"W	34.95'
C#47	560.00'	05°39'54"	55.37'	27.71'	N05°58'57"W	55.35'
C#48	680.00'	04°39'19"	55.25'	27.64'	N05°50'45"W	55.23'
C#49	560.00'	01°31'40"	14.93'	7.47'	N10°34'44"W	14.93'
C#50	510.00'	01°31'40"	40.75'	20.39'	N09°03'13"W	40.74'
C#51	390.00'	02°39'43"	18.12'	9.06'	N10°00'43"W	18.12'
C#52	680.00'	03°10'09"	37.61'	18.81'	N09°45'30"W	37.61'
C#53	510.00'	06°11'28"	55.11'	27.58'	N03°40'09"W	55.08'
C#54	390.00'	08°06'26"	55.18'	27.64'	N04°37'38"W	55.14'
C#55	25.00'	90°00'00"	39.27'	25.00'	N44°25'35"E	35.36'
C#56	25.00'	90°00'00"	39.27'	25.00'	N44°25'35"E	35.36'
C#57	510.00'	01°20'54"	12.00'	6.00'	N00°06'02"E	12.00'
C#58	77.00'	07°54'15"	70.36'	35.23'	N04°43'36"E	70.30'
C#59	390.00'	09°00'22"	61.30'	30.71'	N09°48'17"E	61.24'
C#60	510.00'	01°31'01"	13.50'	6.75'	N09°26'14"E	13.50'
C#61	560.00'	05°51'32"	57.26'	28.66'	N01°15'58"E	57.24'
C#62	680.00'	05°56'43"	70.56'	35.31'	N06°26'28"E	70.53'
C#63	680.00'	04°02'32"	47.97'	24.00'	N01°26'51"E	47.96'
C#64	560.00'	04°54'37"	47.99'	24.01'	N01°52'54"E	47.98'
C#65	25.00'	90°00'00"	39.27'	25.00'	N44°25'35"E	35.36'
C#66	25.00'	78°52'07"	34.41'	20.56'	N49°59'31"E	31.76'
C#67	130.00'	72°09'46"	31.49'	18.22'	N54°29'32"W	29.45'
C#68	131.00'	47°12'55"	39.02'	24.75'	N44°43'03"E	35.18'
C#69	11.00'	47°12'55"	9.06'	4.81'	N23°02'03"E	8.81'
C#70	42.00'	94°25'50"	69.22'	45.38'	N00°34'25"W	61.65'
C#71	11.00'	47°12'55"	9.06'	4.81'	N24°10'53"W	8.81'
C#72	25.00'	75°58'06"	33.15'	19.52'	N01°26'32"E	30.77'
C#73	25.00'	75°56'53"	33.14'	19.51'	N02°35'58"W	30.77'

**CENTERLINE CURVE DATA:**

CURVE	RADIUS	DELTA	ARC	TAN	CHD BRG	CHD
C/L #A	50.00'	90°34'55"	79.05'	50.51'	N45°16'57"W	71.07'
C/L #B	535.00'	10°46'09"	100.56'	50.43'	N04°48'40"E	100.41'
C/L #C	535.00'	10°46'09"	100.56'	50.43'	N04°48'40"E	100.41'
C/L #D	535.00'	10°46'09"	100.56'	50.43'	N05°57'30"W	100.41'
C/L #E	275.00'	89°25'05"	429.18'	272.22'	N44°43'03"E	386.93'

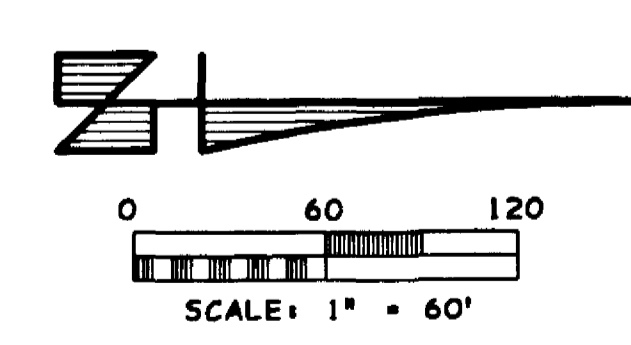

**r.m. packard**  
surveying & mapping  
1013 Rockledge Drive  
Rockledge, Florida 32855  
Tel.: (321) 632-4335