


HERITAGE ISLE - PHASE 1



PARCELS A, E, AND A PORTION OF PARCEL B, HERITAGE ISLE P.U.D.

SECTION 8, TOWNSHIP 26 SOUTH, RANGE 36 EAST

VIERA, BREVARD COUNTY, FLORIDA

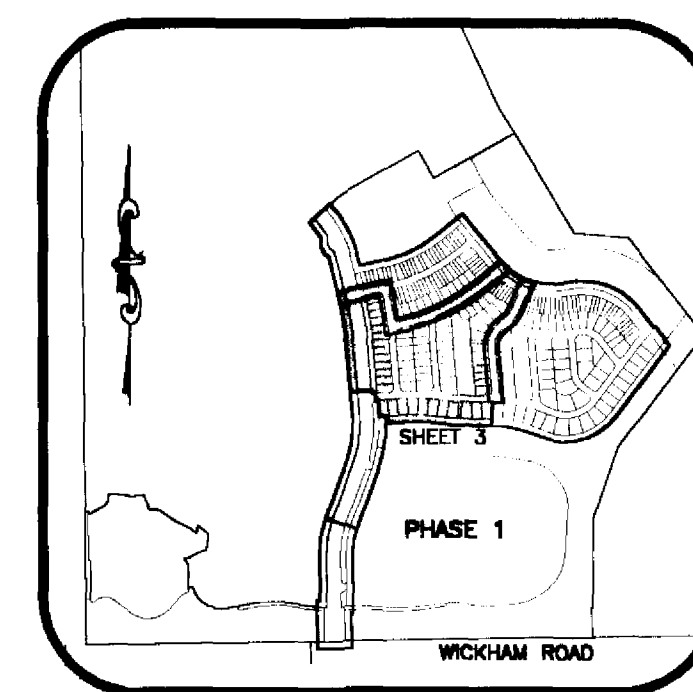

KEY MAP
N.T.S.

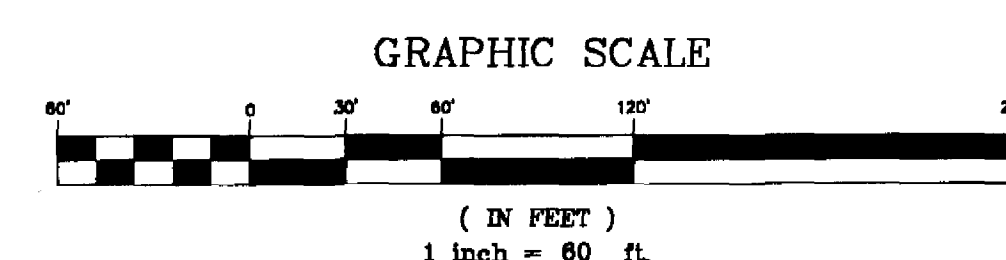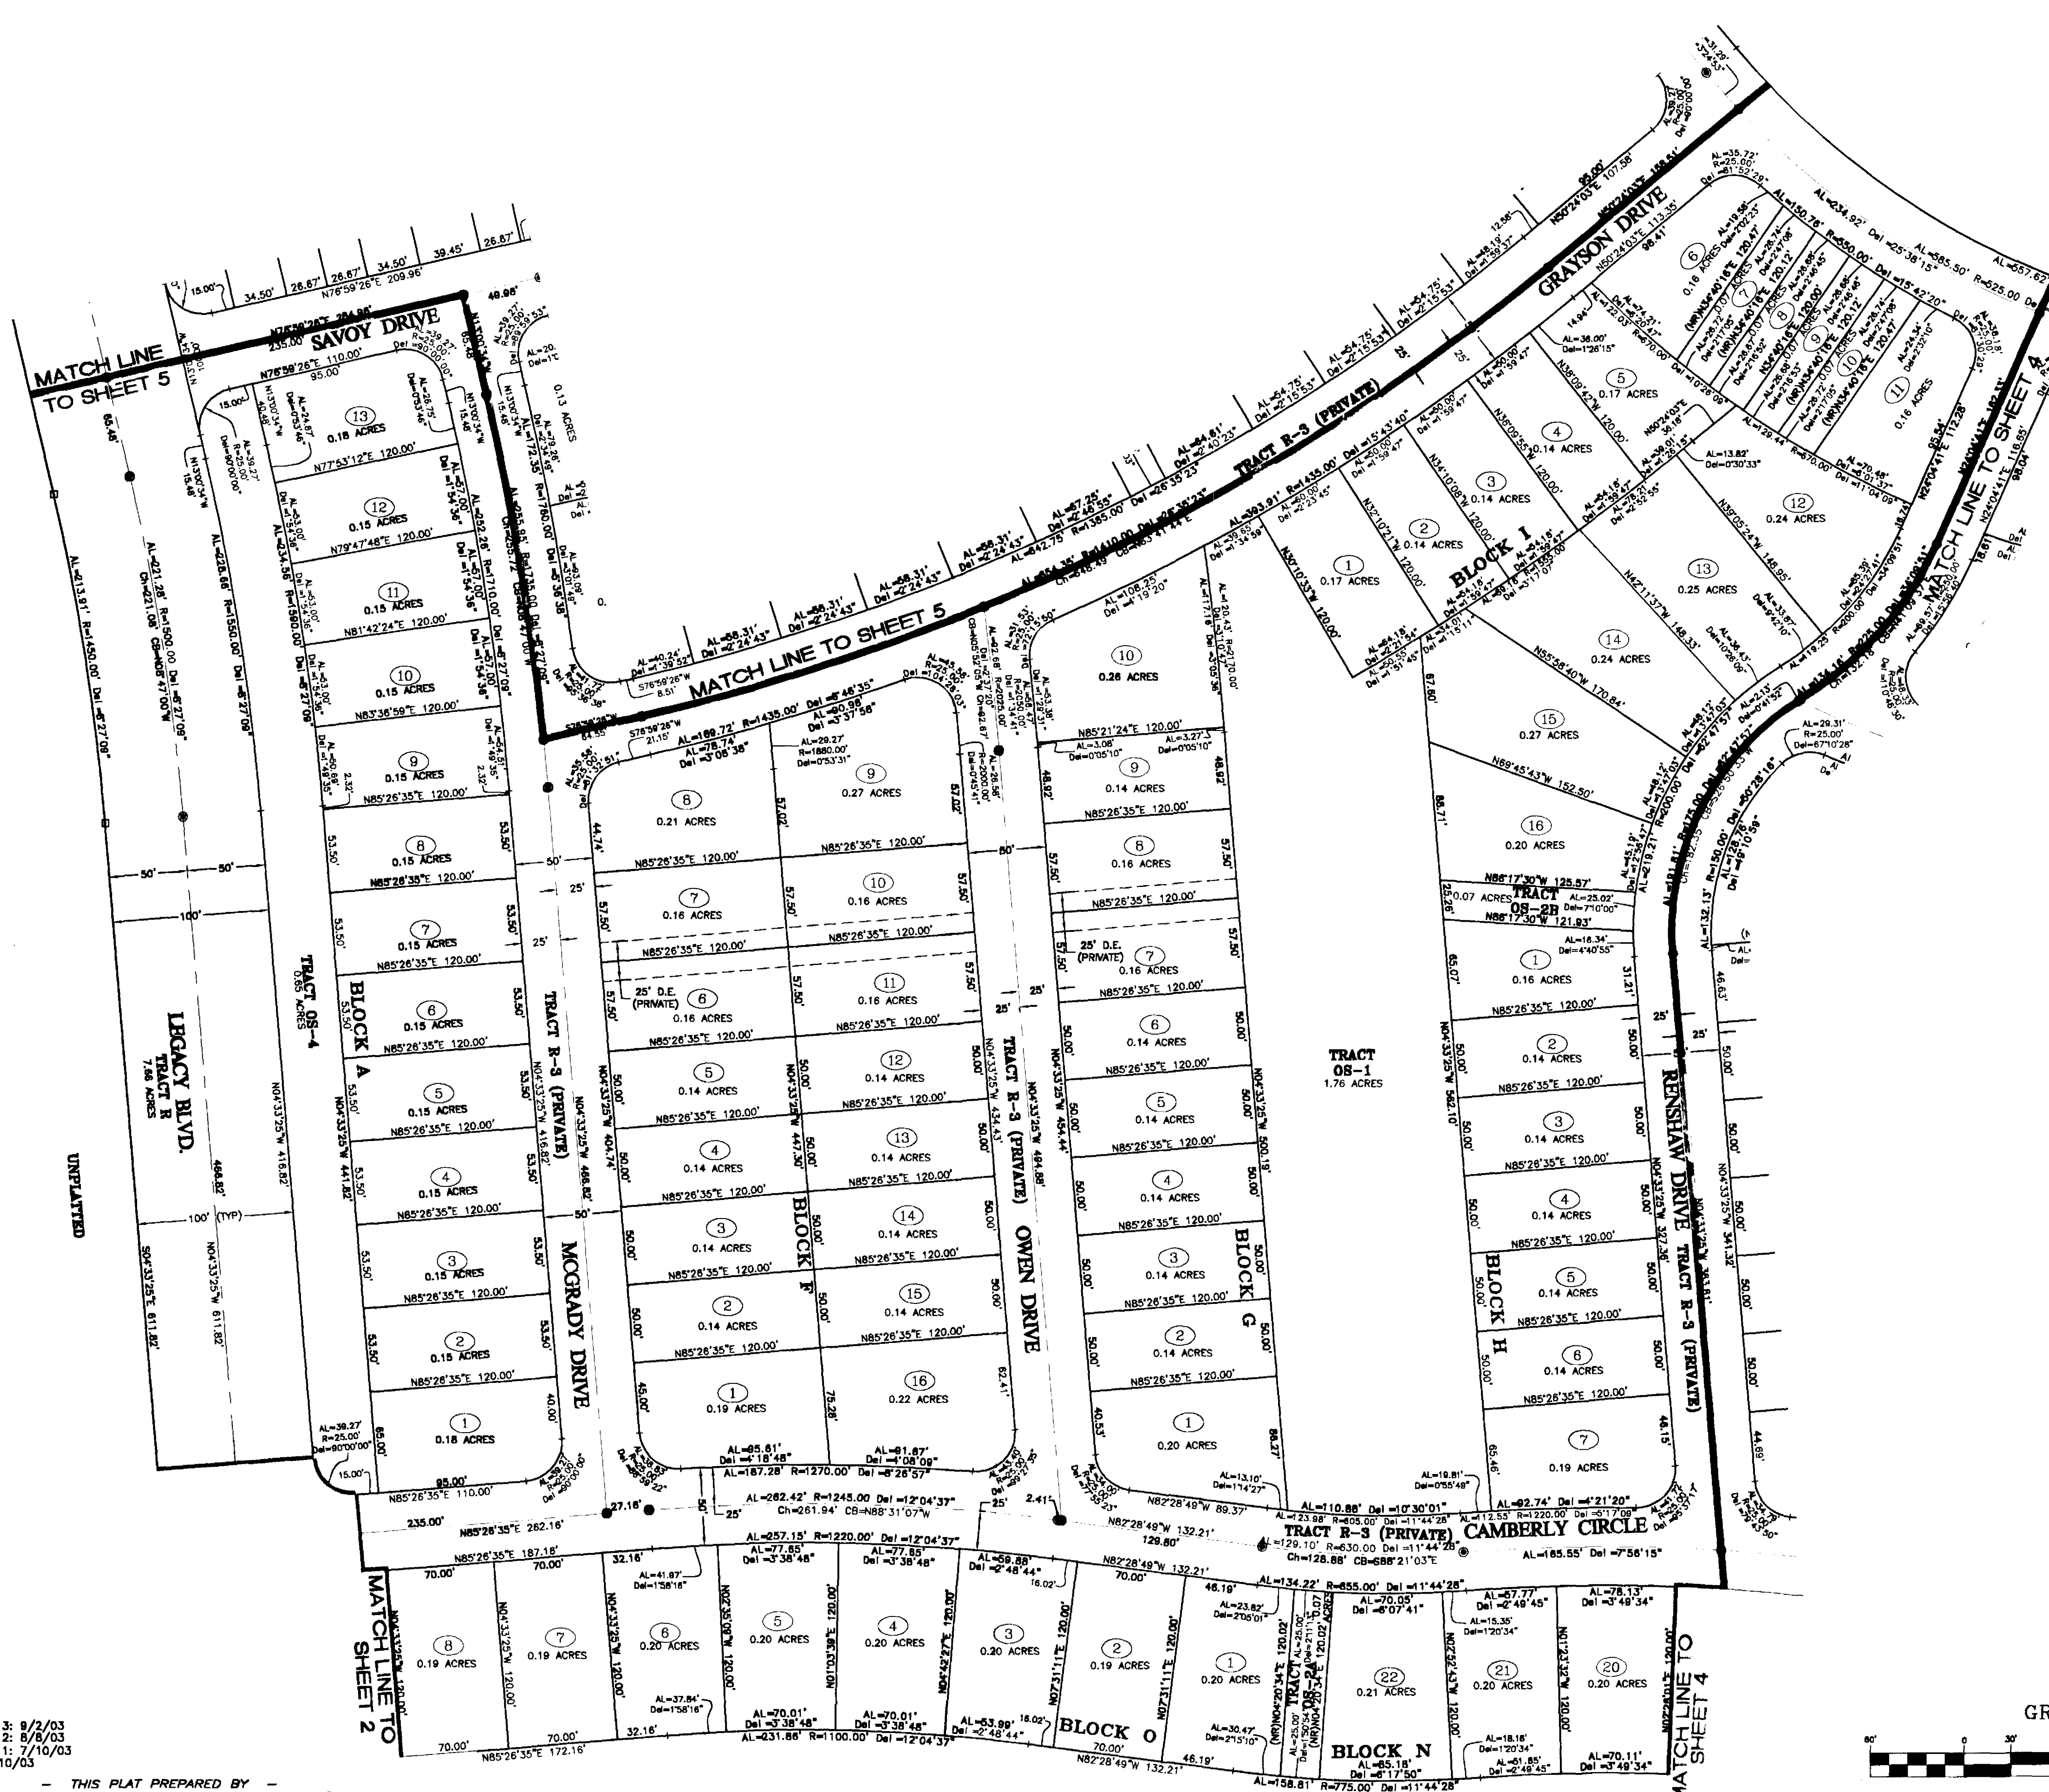

2002 B.S.E. CONSULTANTS, INC. \\\Projects\Folder1\0624\Drawings\0001\15\0624\002-105.dwg 09/02/03 09:36:47 PM EIT

REVISION 3: 9/2/03
REVISION 2: 8/8/03
REVISION 1: 7/10/03
DATE: 8/10/03

THIS PLAT PREPARED BY

B.S.E. CONSULTANTS, INC.
CONSULTING, ENGINEERING, LAND SURVEYING
312 S. Harbor City Blvd. Suite 4, Melbourne, Florida (321) 725-3674

DATE: 2/7/03
DATE: 11/27/02