


HERITAGE ISLE - PHASE 1


PARCELS A, E, AND A PORTION OF PARCEL B, HERITAGE ISLE P.U.D.

SECTION 8, TOWNSHIP 26 SOUTH, RANGE 36 EAST

VIERA, BREVARD COUNTY, FLORIDA

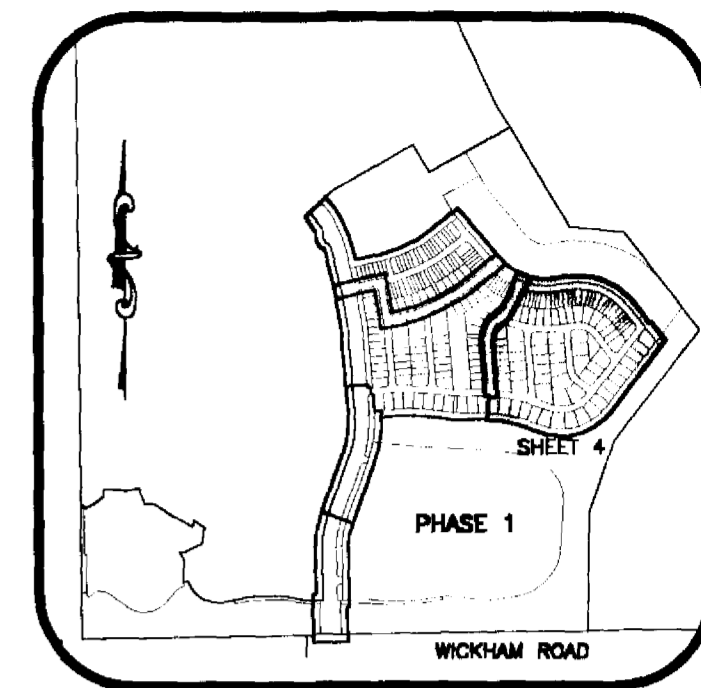


KEY MAP
N.T.S.

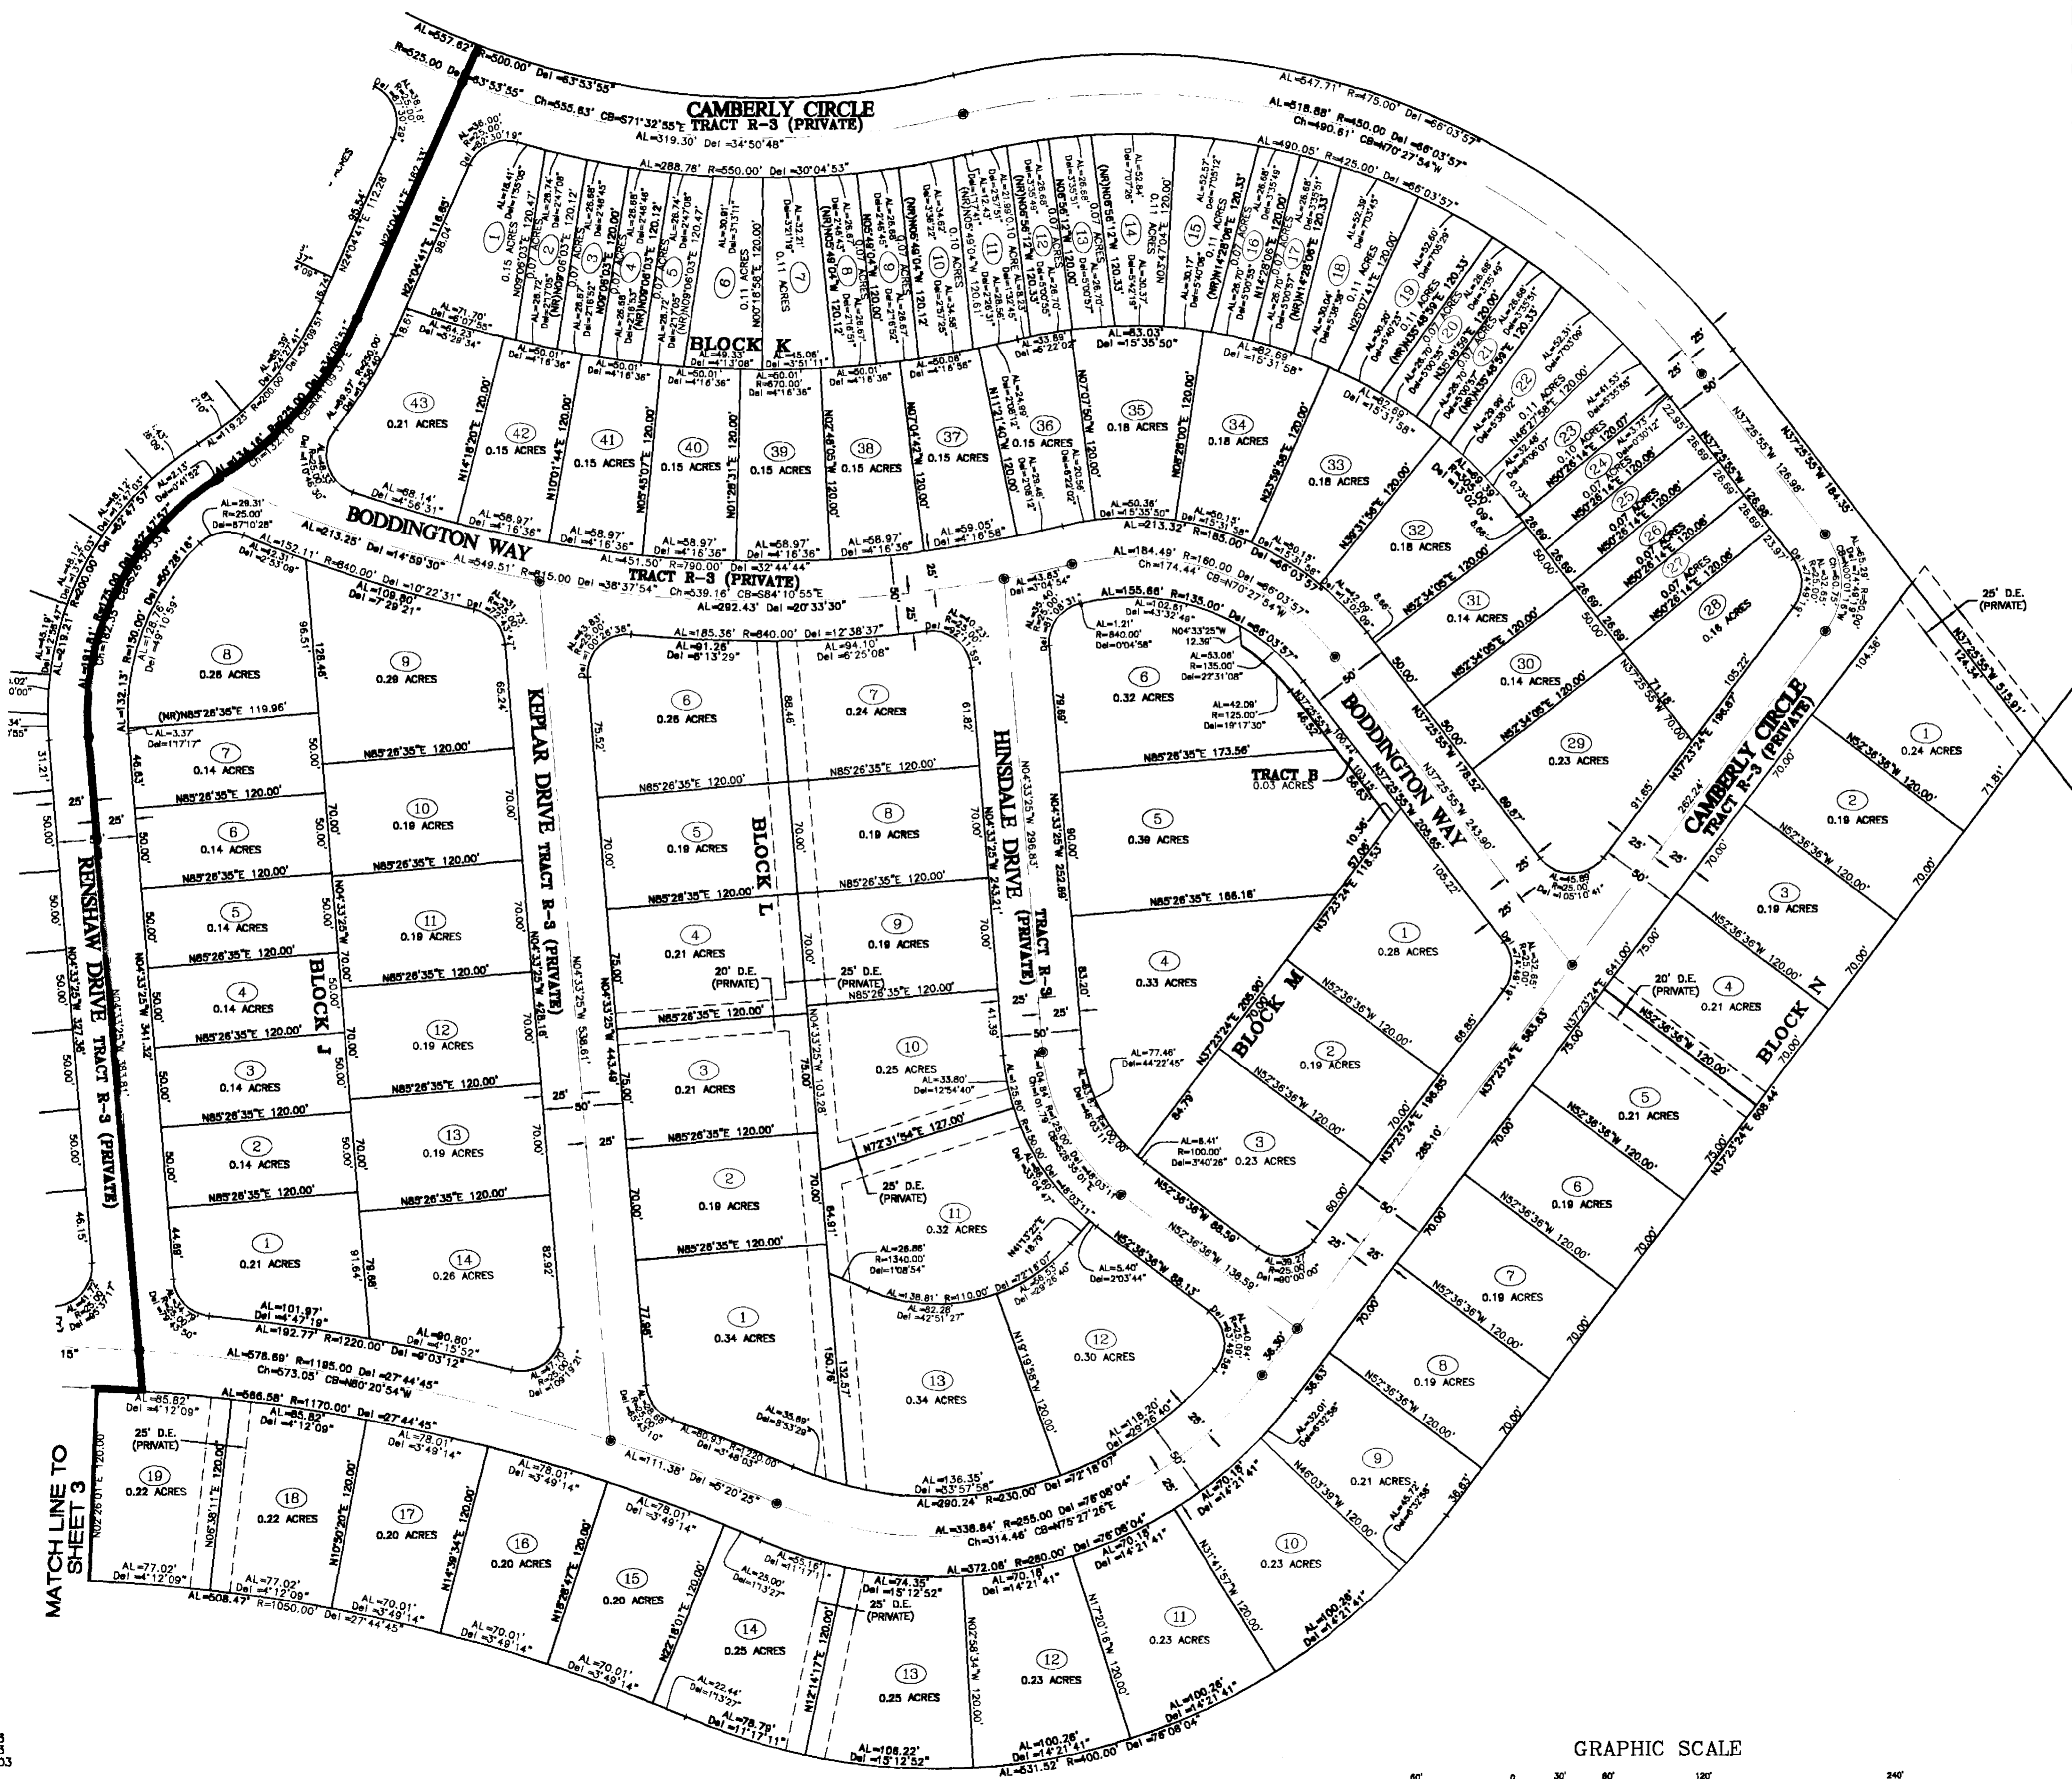

MATCH LINE TO SHEET 3

GRAPHIC SCALE

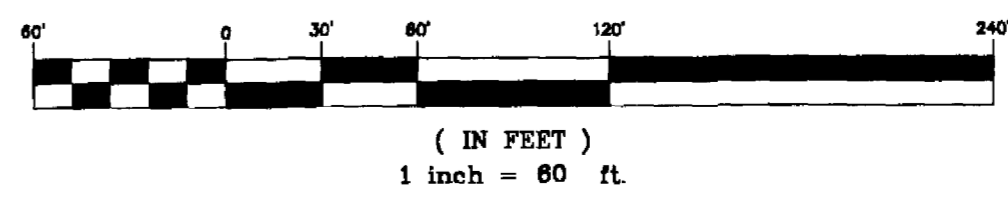

REVISION 3: 9/2/03
 REVISION 2: 8/8/03
 REVISION 1: 7/10/03
 DATE: 6/10/03

- THIS PLAT PREPARED BY -

B.S.E. CONSULTANTS, INC.
 CONSULTING, ENGINEERING, LAND SURVEYING
 312 S. Harbor City Blvd., Suite 4, Melbourne, Florida (321) 725-3874