


Belle Terrace


A SUBDIVISION LYING IN SECTION 16, TOWNSHIP 28 SOUTH, RANGE 37 EAST,
CITY OF MELBOURNE, BREVARD COUNTY, FLORIDA.

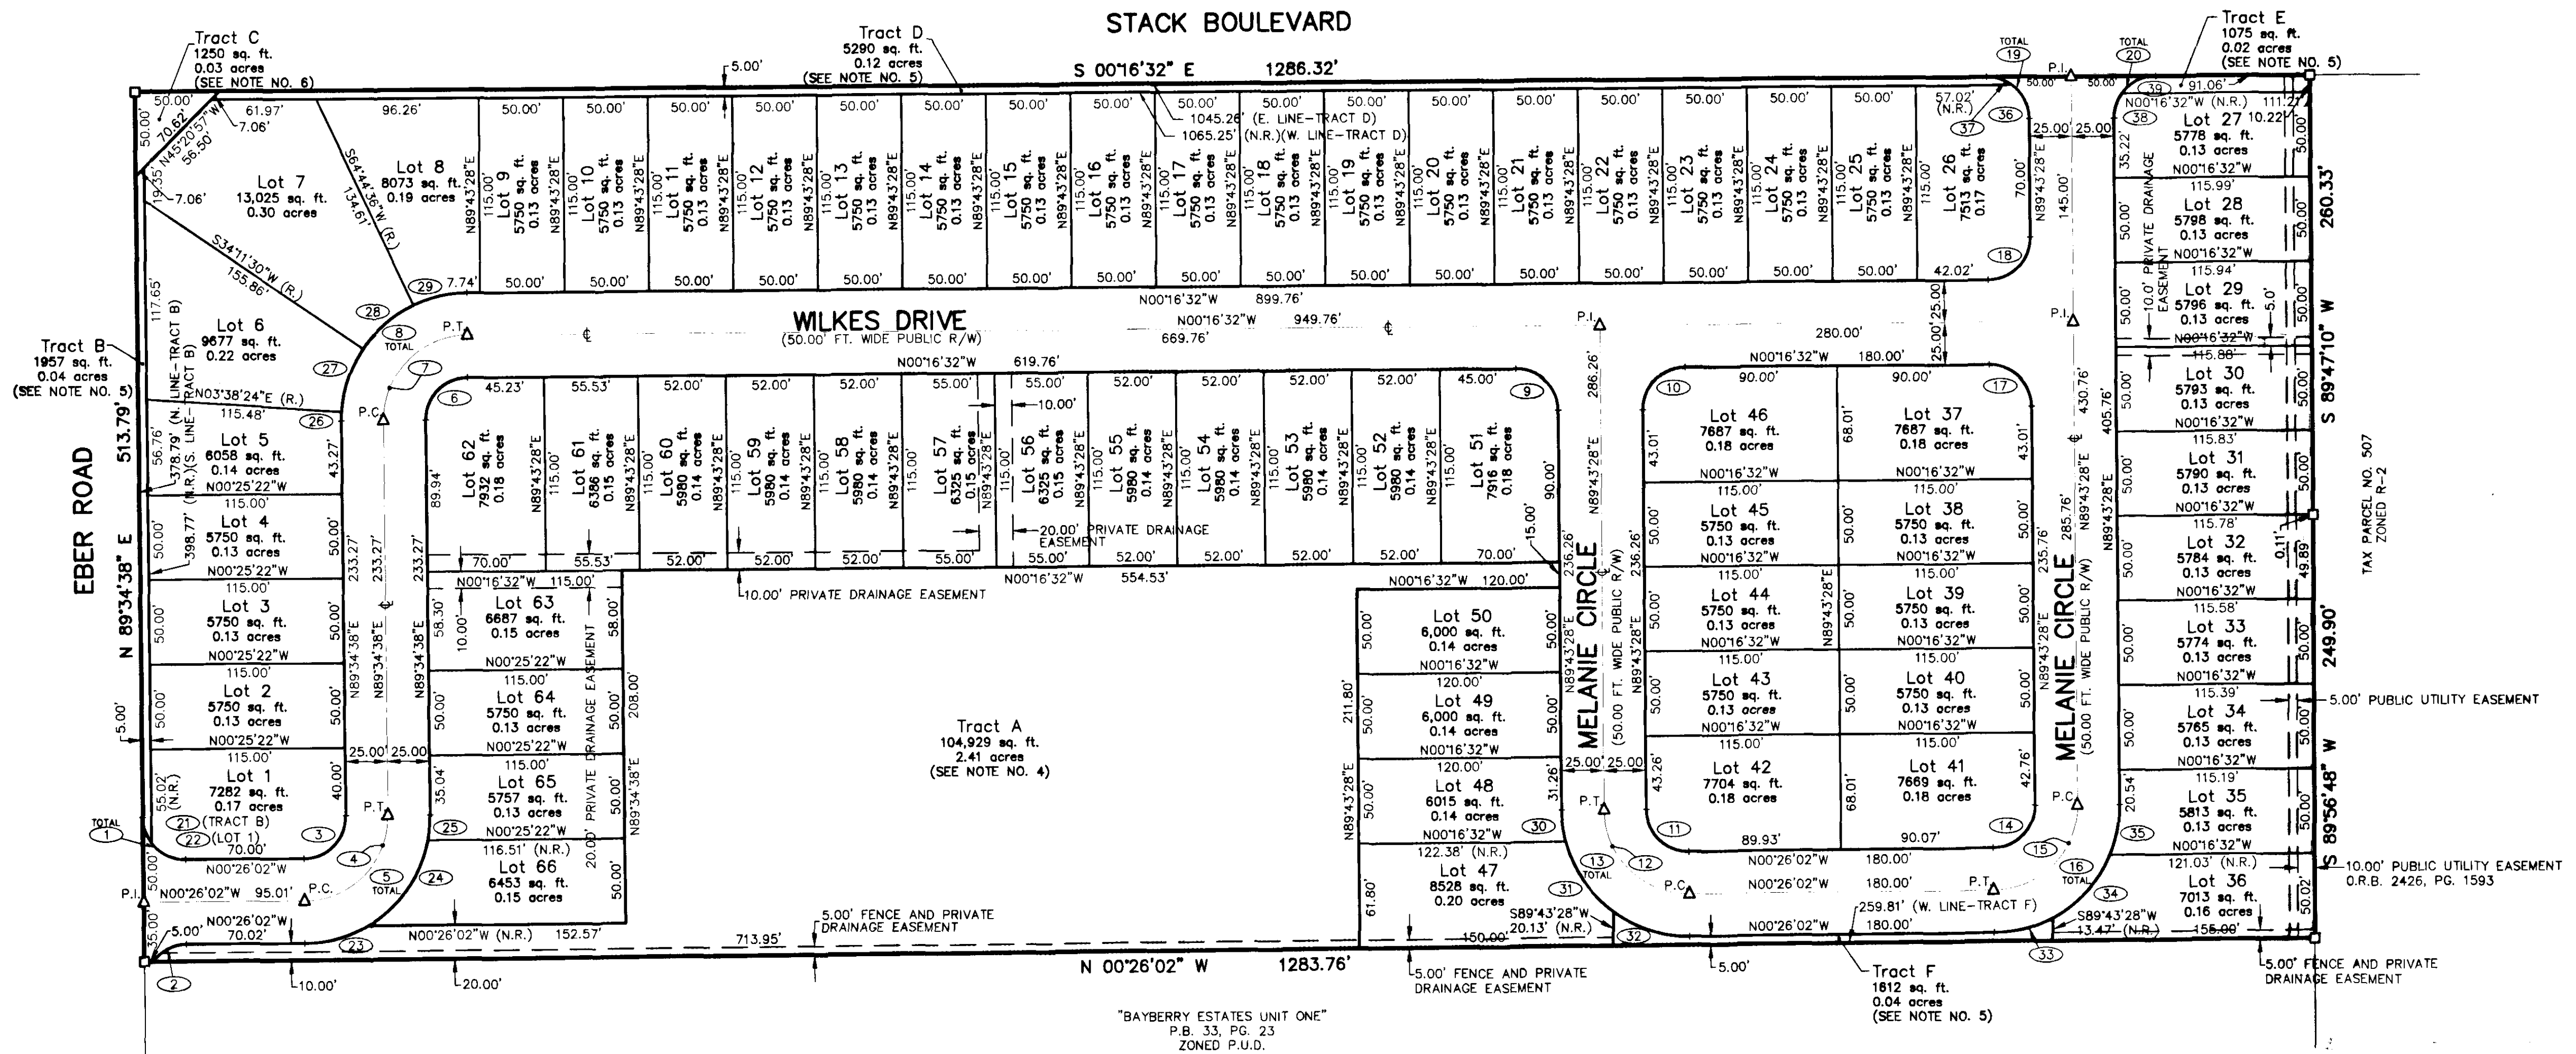

CURVE DATA

CURVE	RADIUS	DELTA	LENGTH	TANGENT	CHORD	BEARING
C1	25.00	90°00'40"	39.27	25.00	35.36	S44°34'18"W
C2	25.00	53°07'48"	23.18	12.50	22.36	N26°59'56"W
C3	25.00	89°59'20"	39.27	25.00	35.35	S45°25'42"E
C4	50.00	89°59'20"	78.53	49.99	70.70	S45°25'42"E
C5	75.00	89°59'20"	117.80	74.99	106.06	S45°25'42"E
C6	25.00	90°08'50"	39.33	25.06	35.40	N45°20'57"W
C7	50.00	90°08'50"	78.67	50.13	70.80	N45°20'57"W
C8	75.00	90°08'50"	118.00	75.19	106.20	N45°20'57"W
C9	25.00	90°00'00"	39.27	25.00	35.36	N44°43'28"E
C10	25.00	90°00'00"	39.27	25.00	35.36	N45°16'32"W
C11	25.00	90°09'30"	39.34	25.07	35.40	S44°38'43"W
C12	50.00	90°09'30"	78.68	50.14	70.81	S44°38'43"W
C13	75.00	90°09'30"	118.02	75.21	106.21	S44°38'43"W
C14	25.00	89°50'30"	39.20	24.93	35.31	S45°21'17"E
C15	50.00	89°50'30"	78.40	49.86	70.61	S45°21'17"E
C16	75.00	89°50'30"	117.60	74.79	105.92	S45°21'17"E
C17	25.00	90°00'00"	39.27	25.00	35.36	N44°43'28"E
C18	25.00	90°00'00"	39.27	25.00	35.36	S45°16'32"E
C19	25.00	90°00'00"	39.27	25.00	35.36	N44°43'28"E
C20	25.00	90°00'00"	39.27	25.00	35.36	N45°16'32"W

CURVE	RADIUS	DELTA	LENGTH	TANGENT	CHORD	BEARING
C21	25.00	36°52'05"	16.09	8.33	15.81	S71°08'36"W
C22	25.00	53°08'35"	23.19	12.50	22.37	S26°08'16"W
C23	75.00	29°55'35"	39.17	20.04	38.73	S15°23'50"E
C24	75.00	48°33'15"	63.56	33.83	61.67	S84°38'15"E
C25	75.00	11°30'30"	15.06	7.56	15.04	S84°40'07"E
C26	75.00	4°03'46"	5.32	2.66	5.32	N88°23'29"W
C27	75.00	30°33'06"	39.99	20.48	39.52	N71°05'03"W
C28	75.00	30°33'06"	39.99	20.48	39.52	N40°31'57"W
C29	75.00	24°58'52"	32.70	16.61	32.44	N12°45'58"W
C30	75.00	14°28'04"	18.94	9.52	18.89	S82°29'26"W
C31	75.00	38°39'42"	50.61	26.31	49.65	S55°55'33"W
C32	75.00	37°01'44"	48.47	25.12	47.63	S18°04'50"W
C33	75.00	27°29'34"	35.99	18.35	35.64	S14°10'49"E
C34	75.00	39°13'24"	51.34	26.72	50.35	S47°32'19"E
C35	75.00	23°07'31"	30.27	15.34	30.07	S78°42'46"E
C36	25.00	53°07'48"	23.18	12.50	22.36	N63°09'34"E
C37	25.00	36°52'12"	16.09	8.33	15.81	N18°09'34"E
C38	25.00	36°14'24"	15.81	8.18	15.55	N72°09'20"W
C39	25.00	53°45'36"	23.46	12.67	22.61	N27°09'20"W

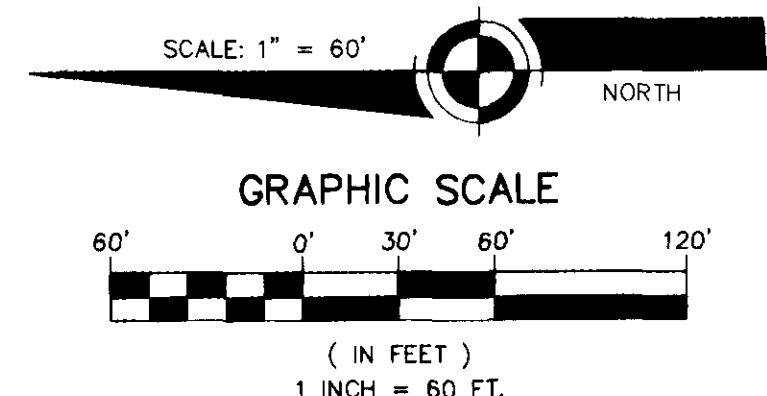

LEGEND:

B-MEG	Bussen-Mayer Engineering Group	PG.	Page
L.B.	Licensed Business Number	PRM	Permanent Reference Monument
FND.	Found	(P)	Plot Dimension
C.M./C	Concrete Monument/Cap	(M)	Measured Dimension
R.B./C.	Reinforcement Bar/Cap	(TYP)	Typical
P.K/W.	Parker-Kaylon Nail/Washer	(R)	Radial Line
MAG.	Magnetic	(N.R.)	Non-Radial Line
O.R.B.	Official Records Book	R/W	Right-of-way
P.B.	Plat Book	P.I.	Point of Intersection
⊕	Centerline	P.C.	Point of Curvature
		P.T.	Point of Tangency